




1 DETAIL SECTION AT FRONT CANOPY
SCALE: 3/4" = 1'-0"

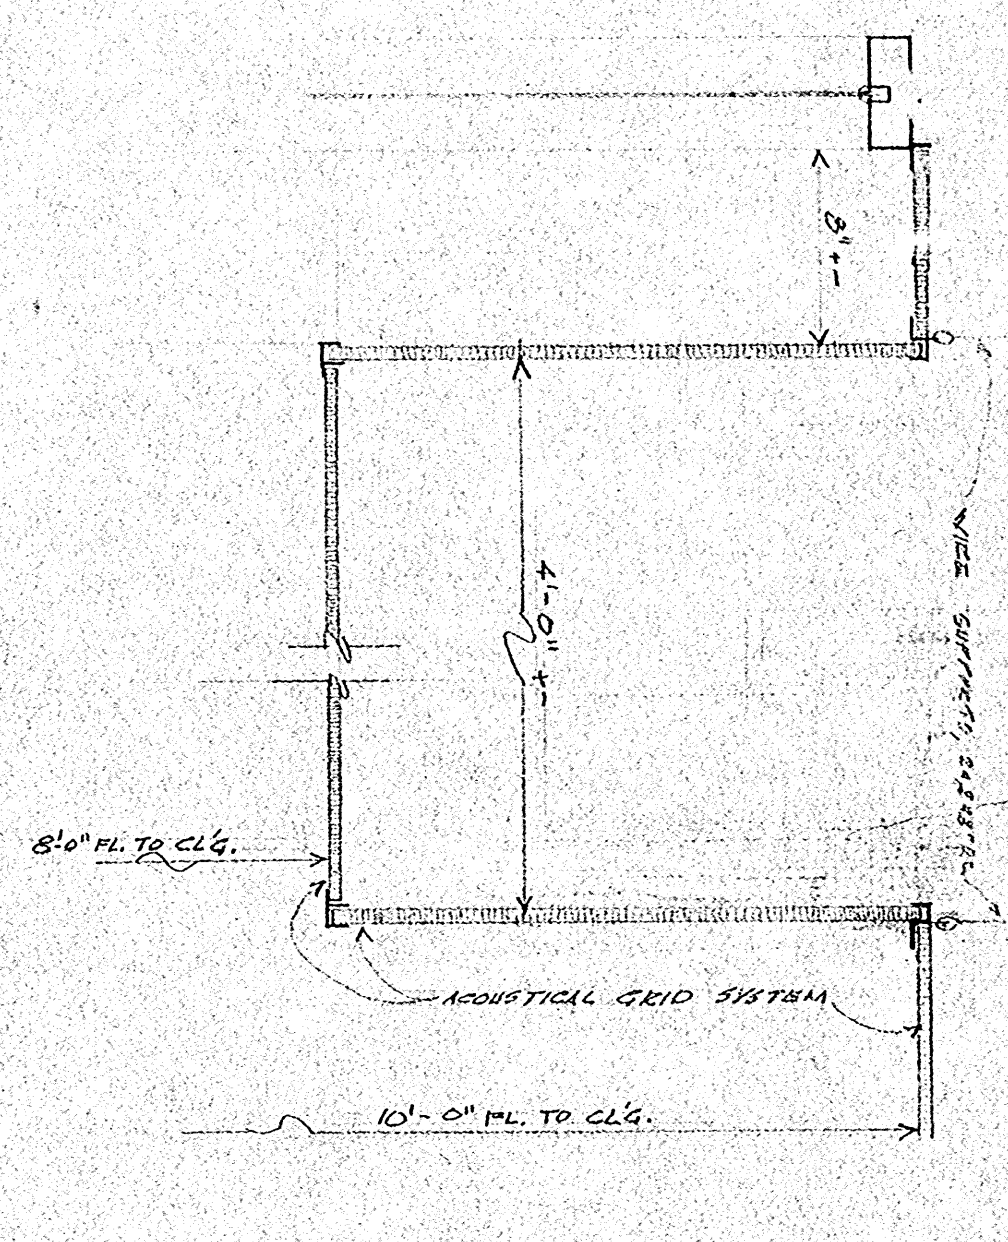


2 LOBBY FURRED-DOWN AREA
SCALE: 1/2" = 1'-0"

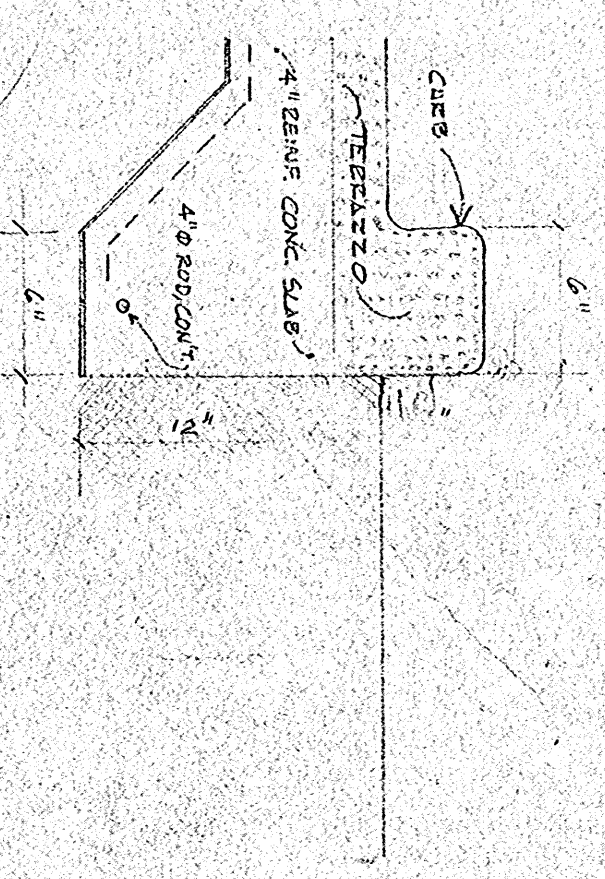


3 PLATER DETAIL (LOBBY)
SCALE: 1/2" = 1'-0"

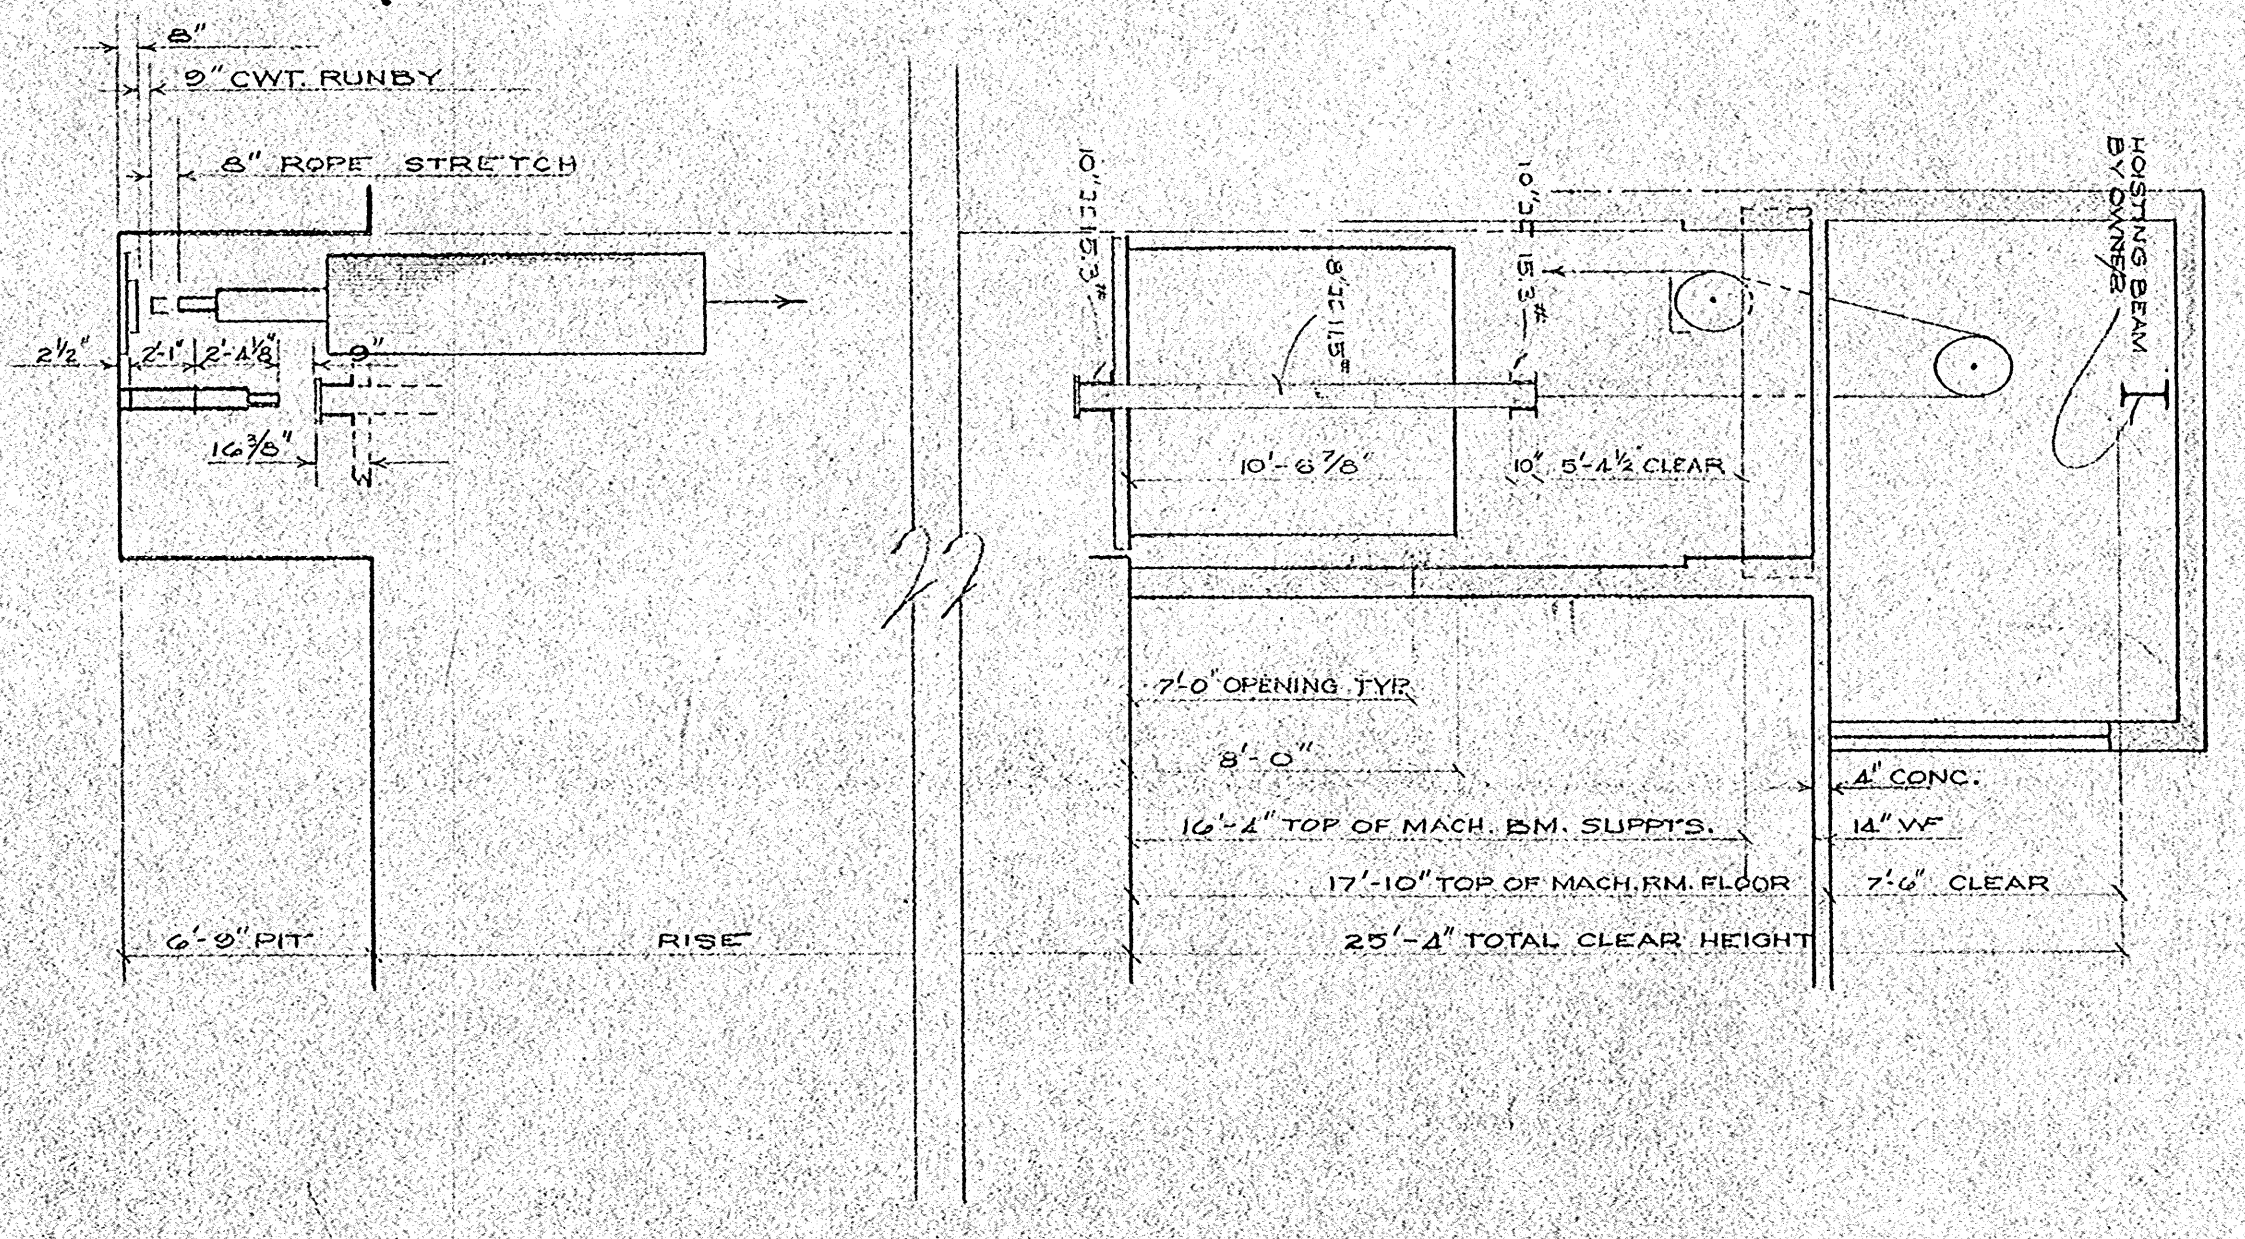


SECTION THRU ELEVATOR SHAFT
NO SCALE

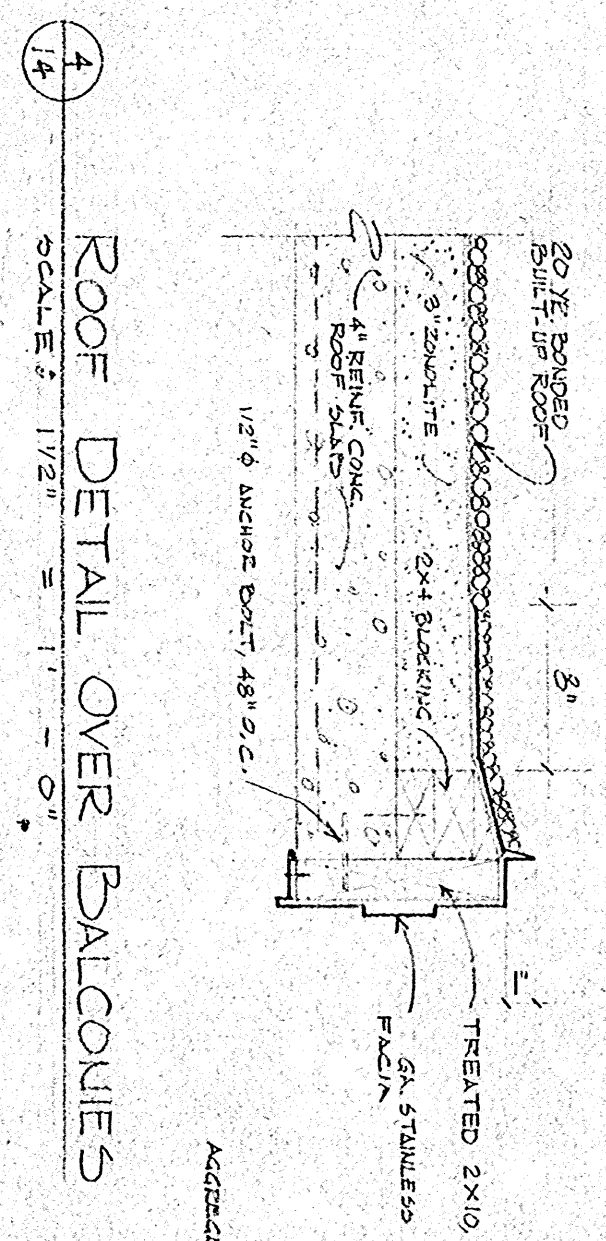


4 ROOF DETAIL OVER BALCONIES
SCALE: 1/2" = 1'-0"

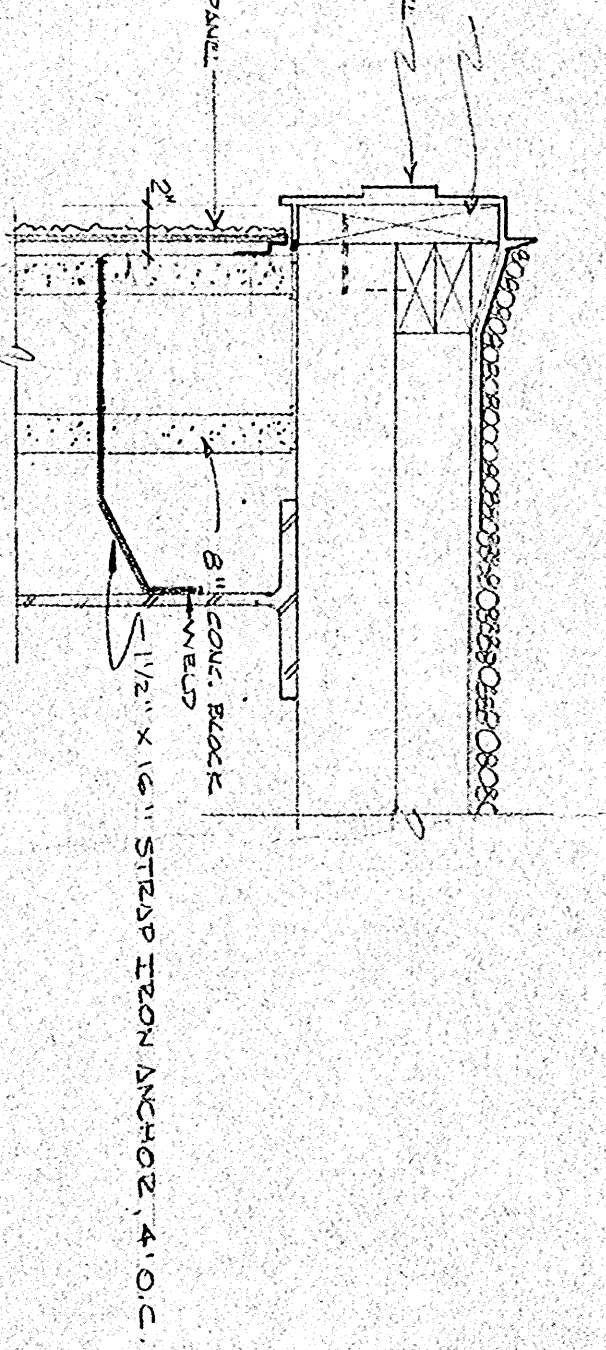


5 ROOF DETAIL AT AGGREGATE PANEL
SCALE: 1/2" = 1'-0"

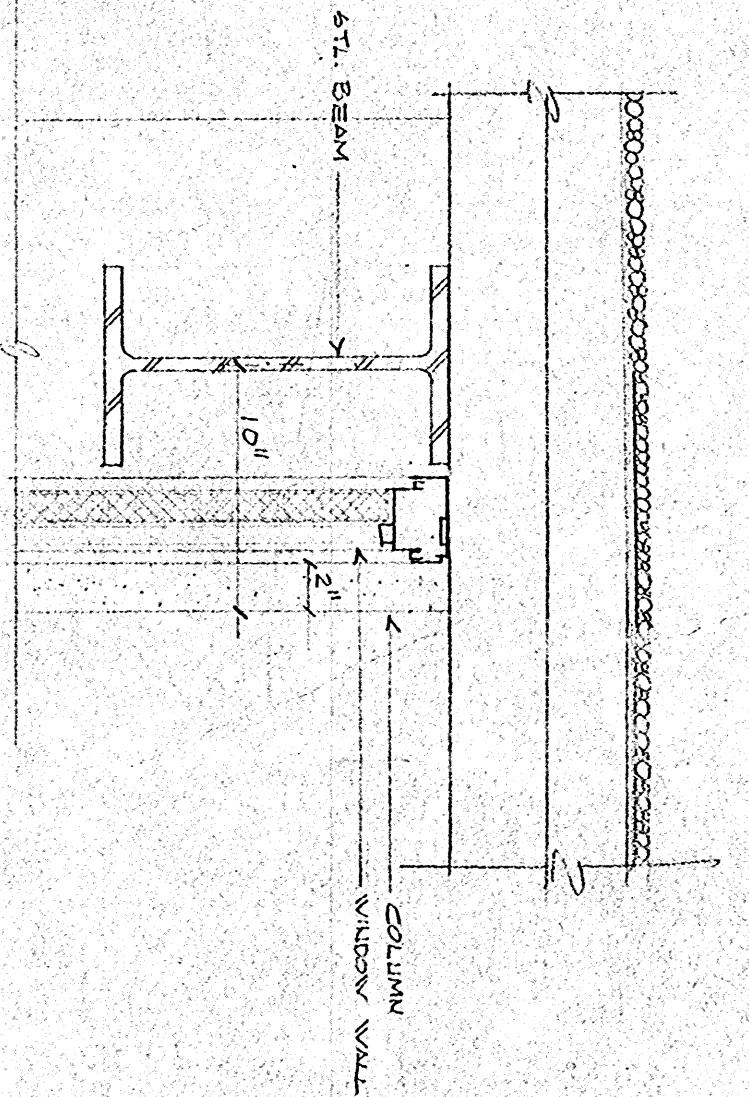


6 ROOF DETAIL AT COLUMN & CURTAIN WALL
SCALE: 1/2" = 1'-0"

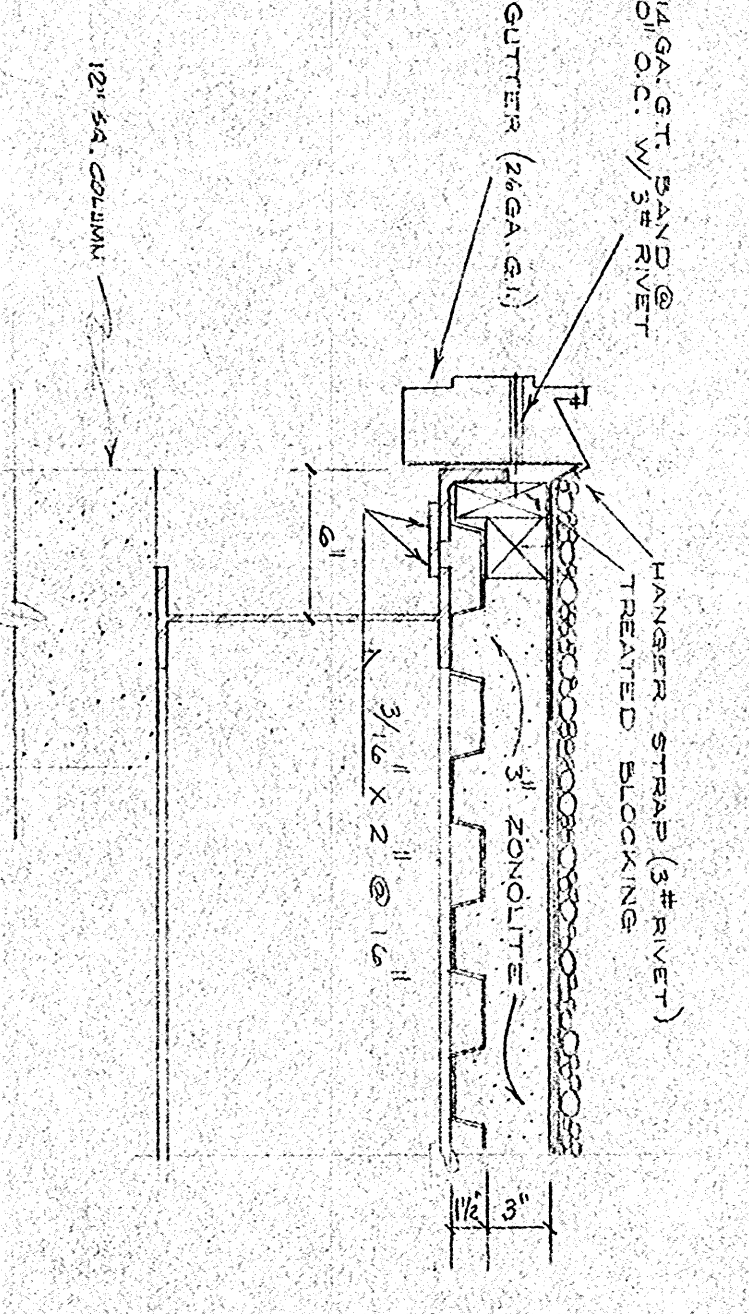


7 ROOF DETAIL AT DOCK AREA
SCALE: 1/2" = 1'-0"
NOTE: ROOF DETAIL AT ELEC. TRANSFORMER RM. SIMILAR TO ABOVE DETAIL.

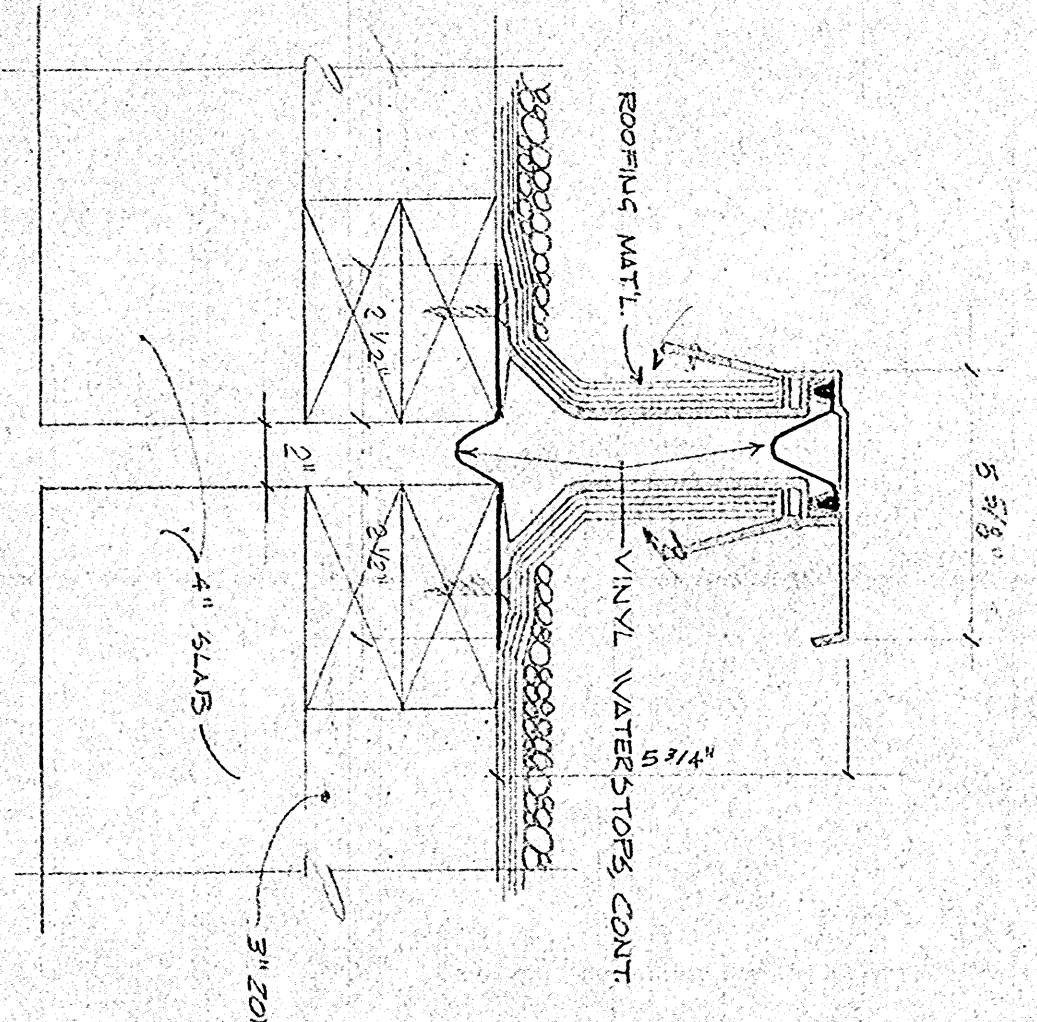


8 ROOF EXPANSION JT DETAIL
SCALE: 4" = 1'-0"

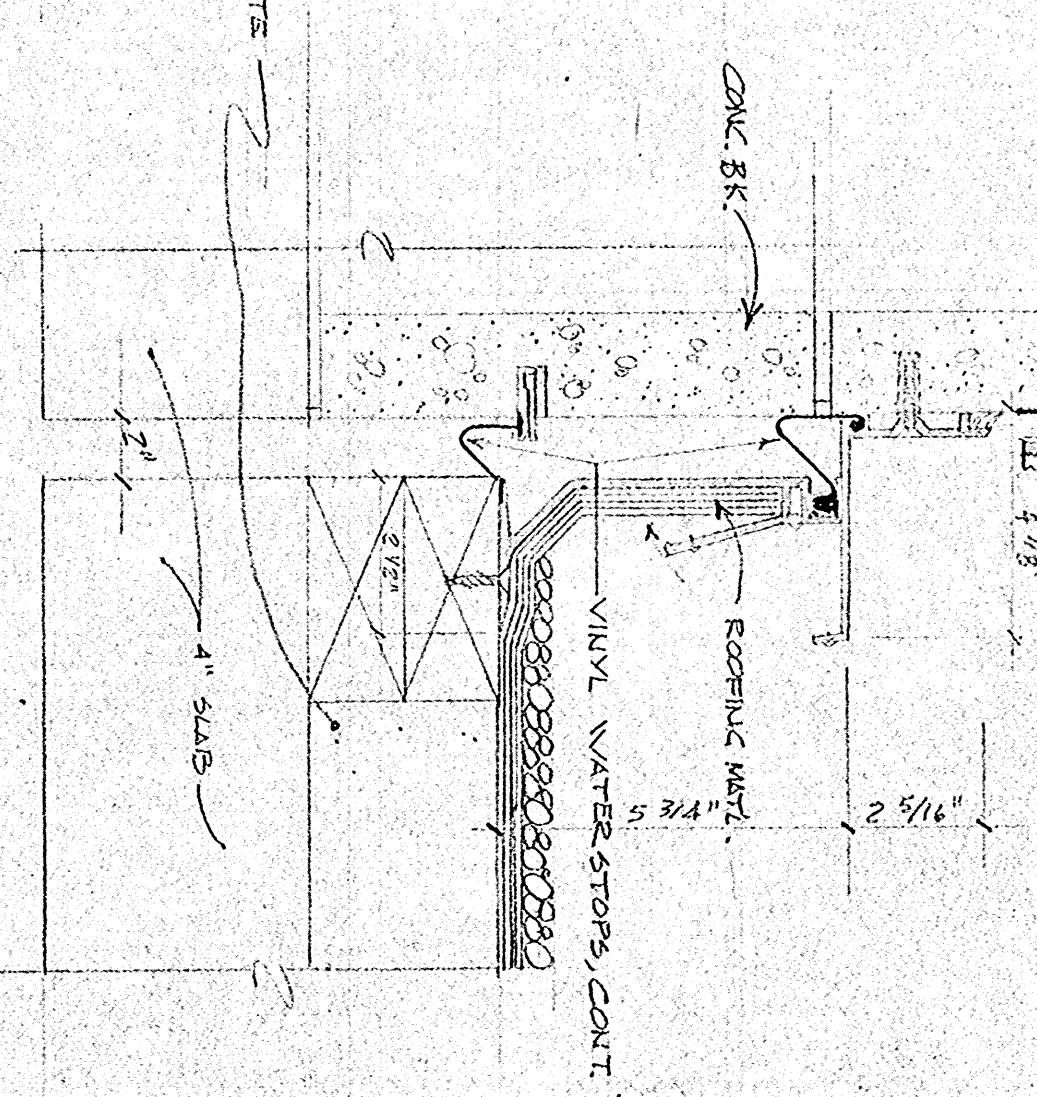


9 EXPANSION JT AT PENTHOUSE
SCALE: 4" = 1'-0"

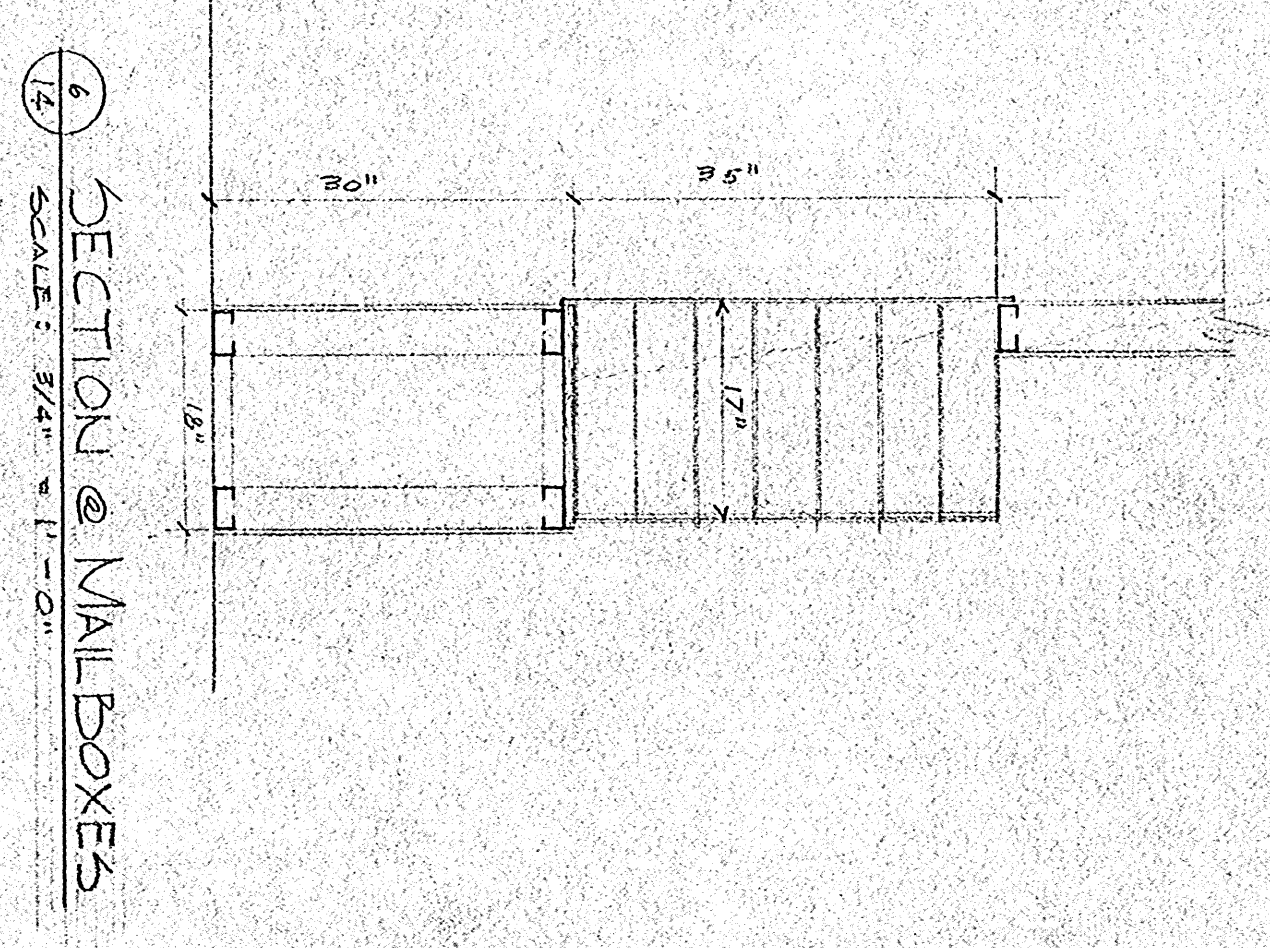


10 SECTION @ MAIL BOXES
SCALE: 3/4" = 1'-0"

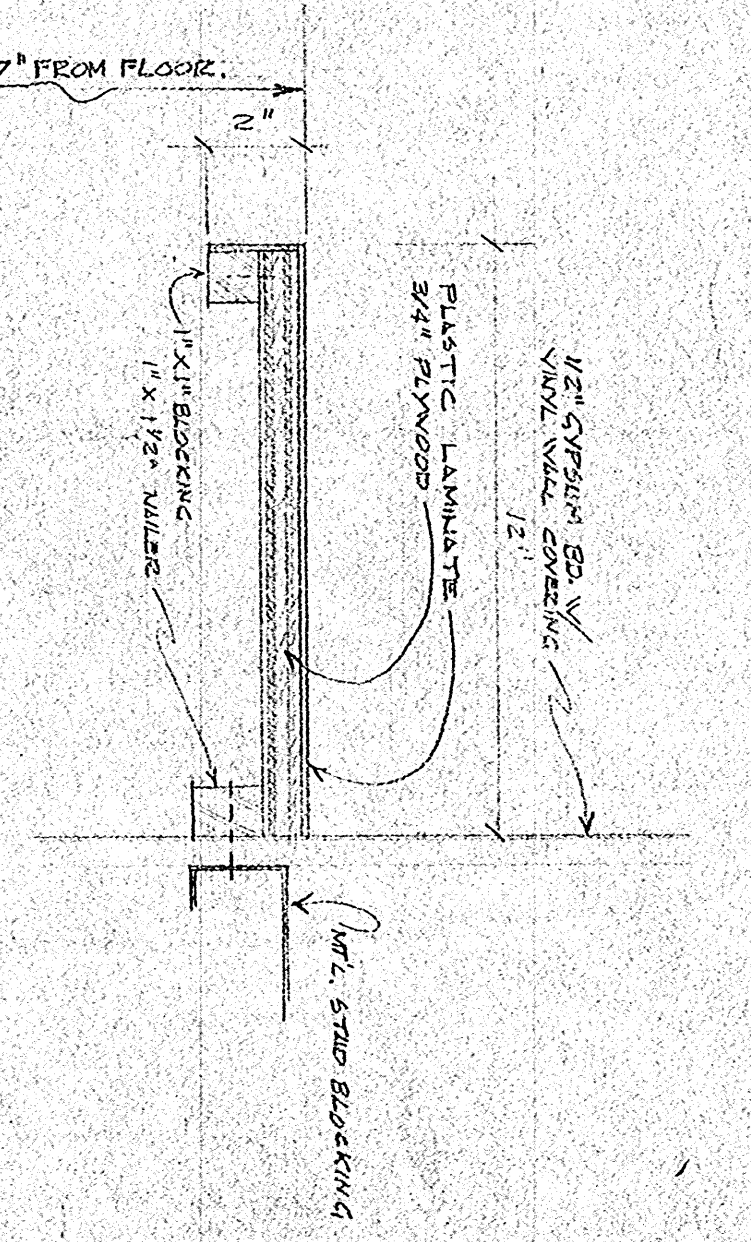


11 LOBBY PHONE-SHELF DETAIL
SCALE: 1" = 1'-0"

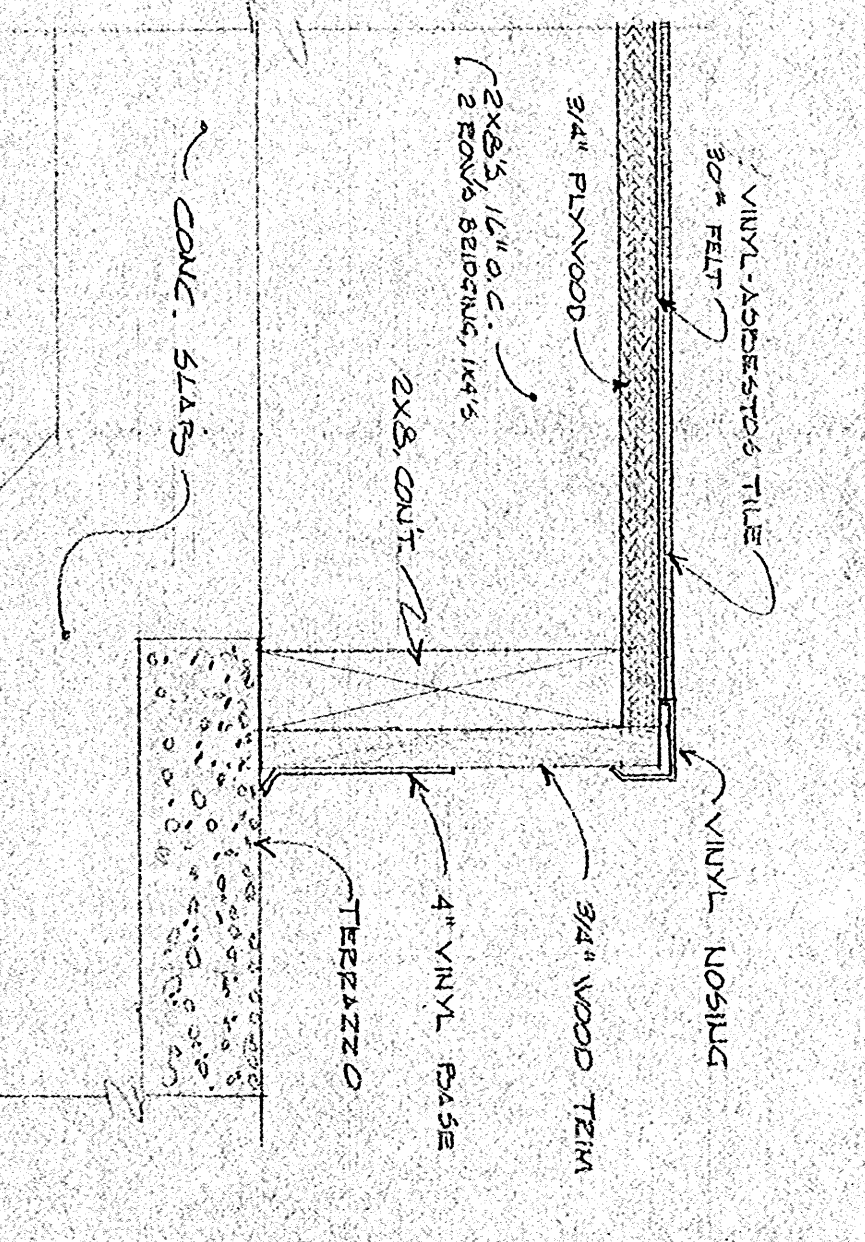

12 RAISED KITCHEN FLOOR
SCALE: 3" = 1'-0"

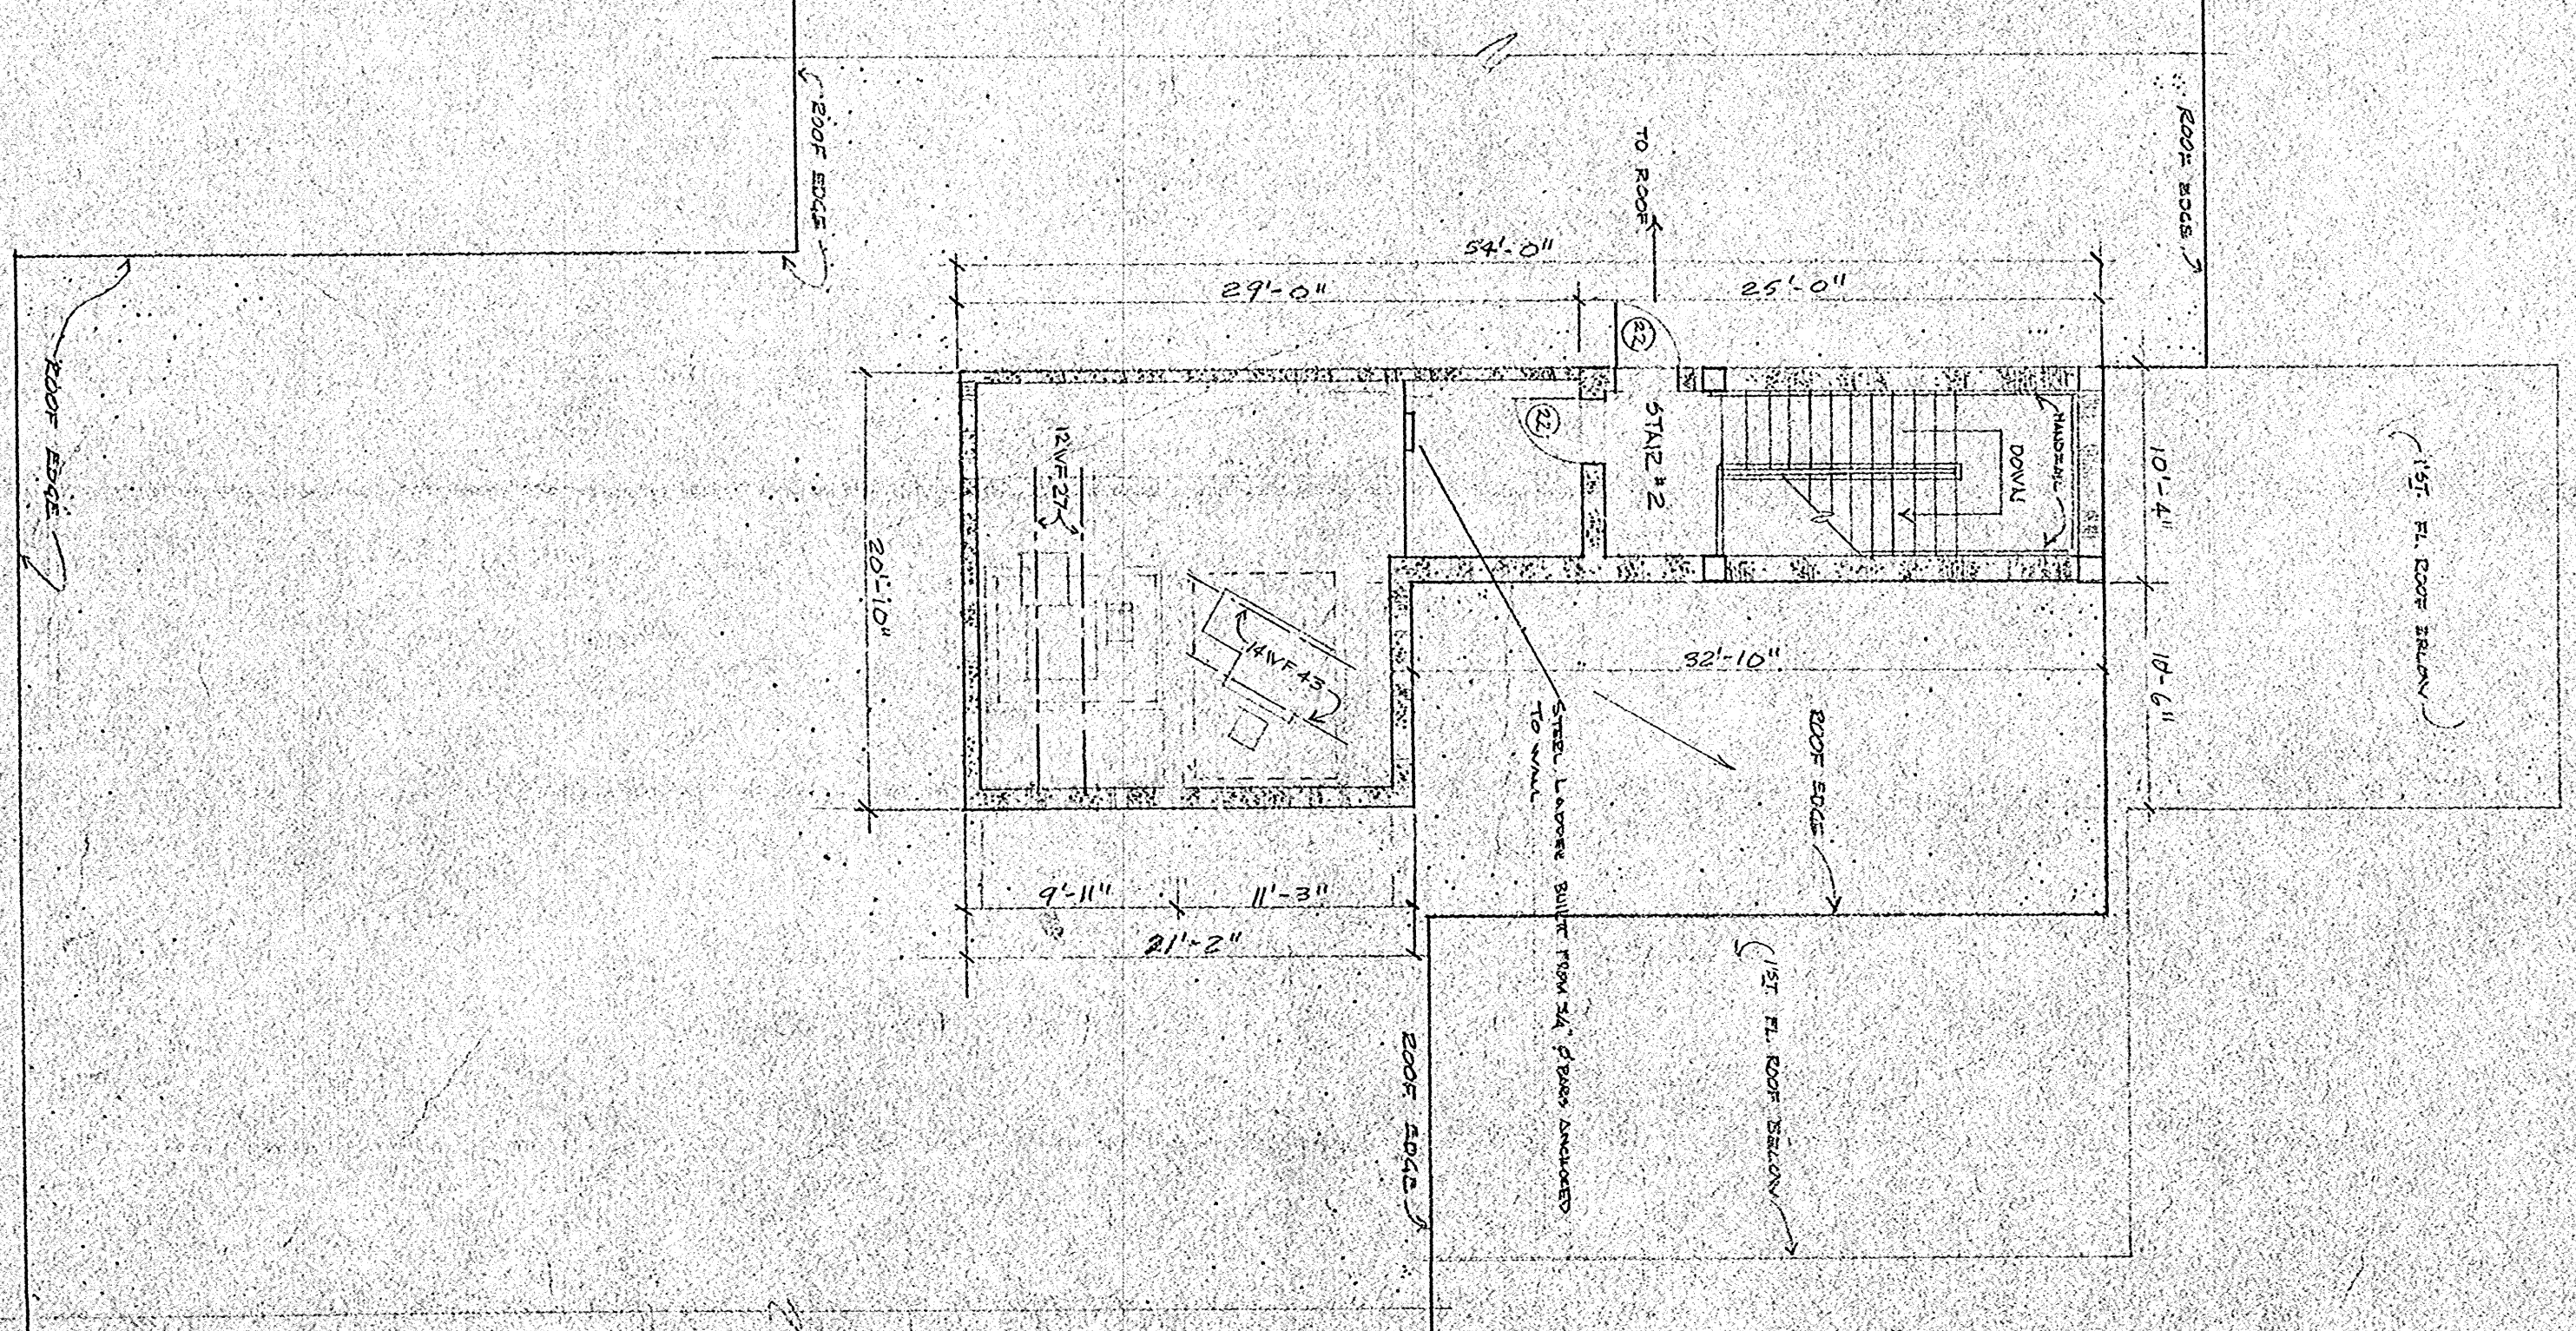


ELEVATOR PENTHOUSE PLAN - 1/8" SCALE

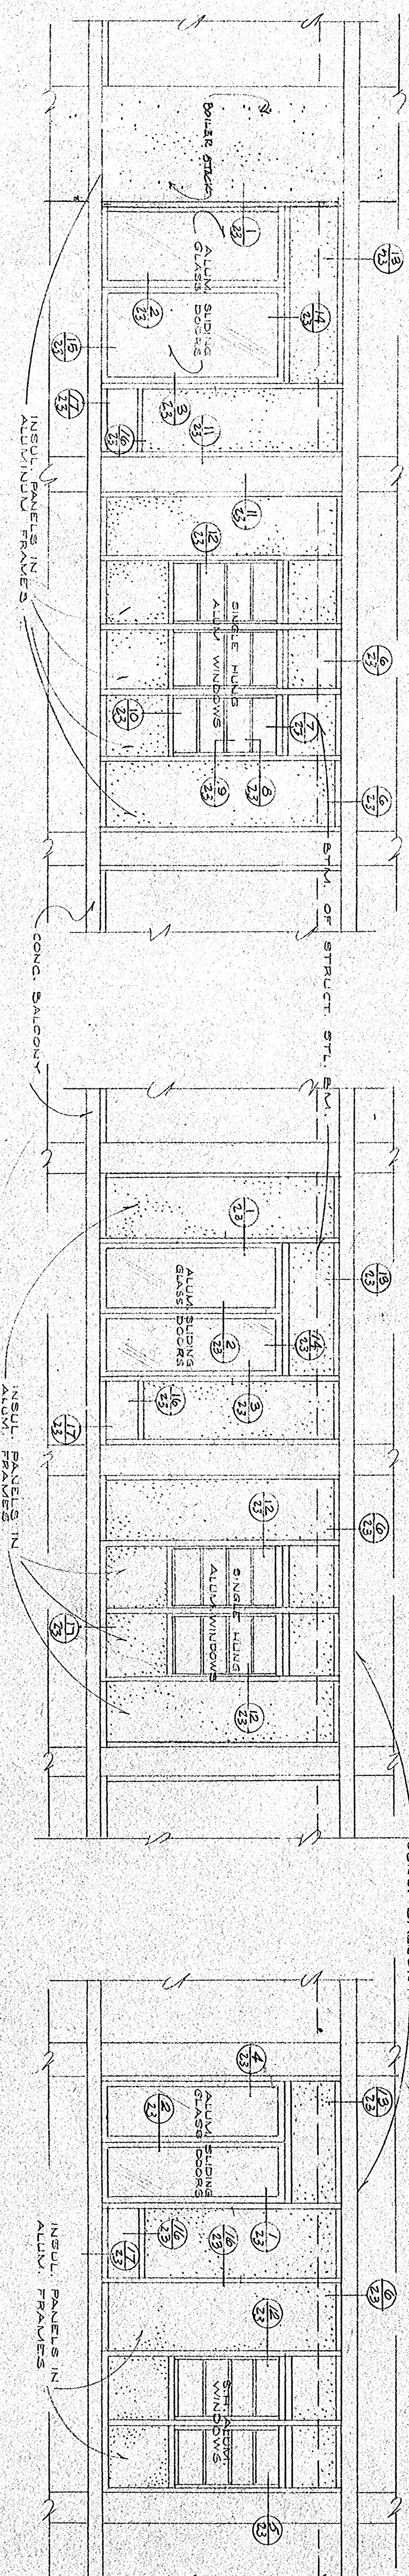

01 & 2 BEDROOM UNIT ELEVATIONS

SCALE: 1/4" = 1'-0"


NOTE: STEEL RAIN SCREEN & DOWNSPOUTS

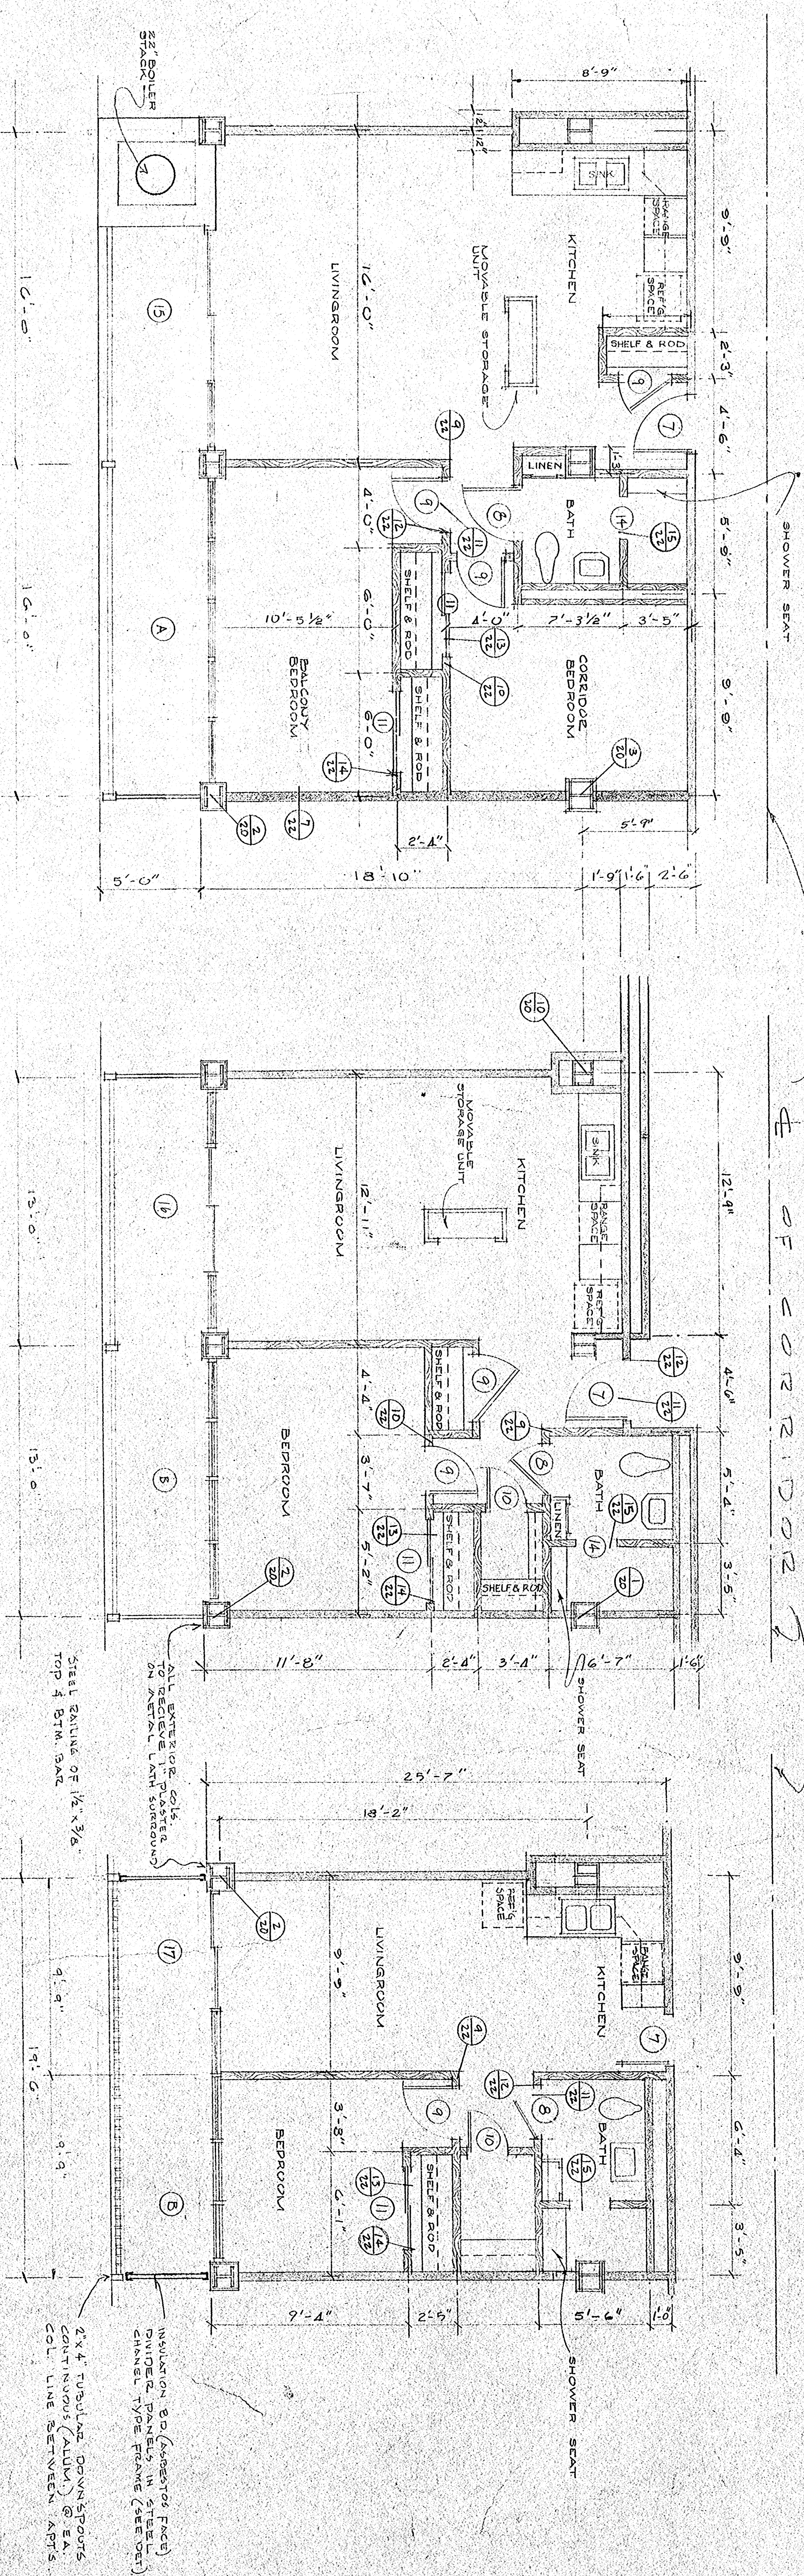

2 BEDROOM UNIT FLOOR PLAN


1 BEDROOM UNIT FLOOR PLAN


0 BEDROOM UNIT FLOOR PLAN

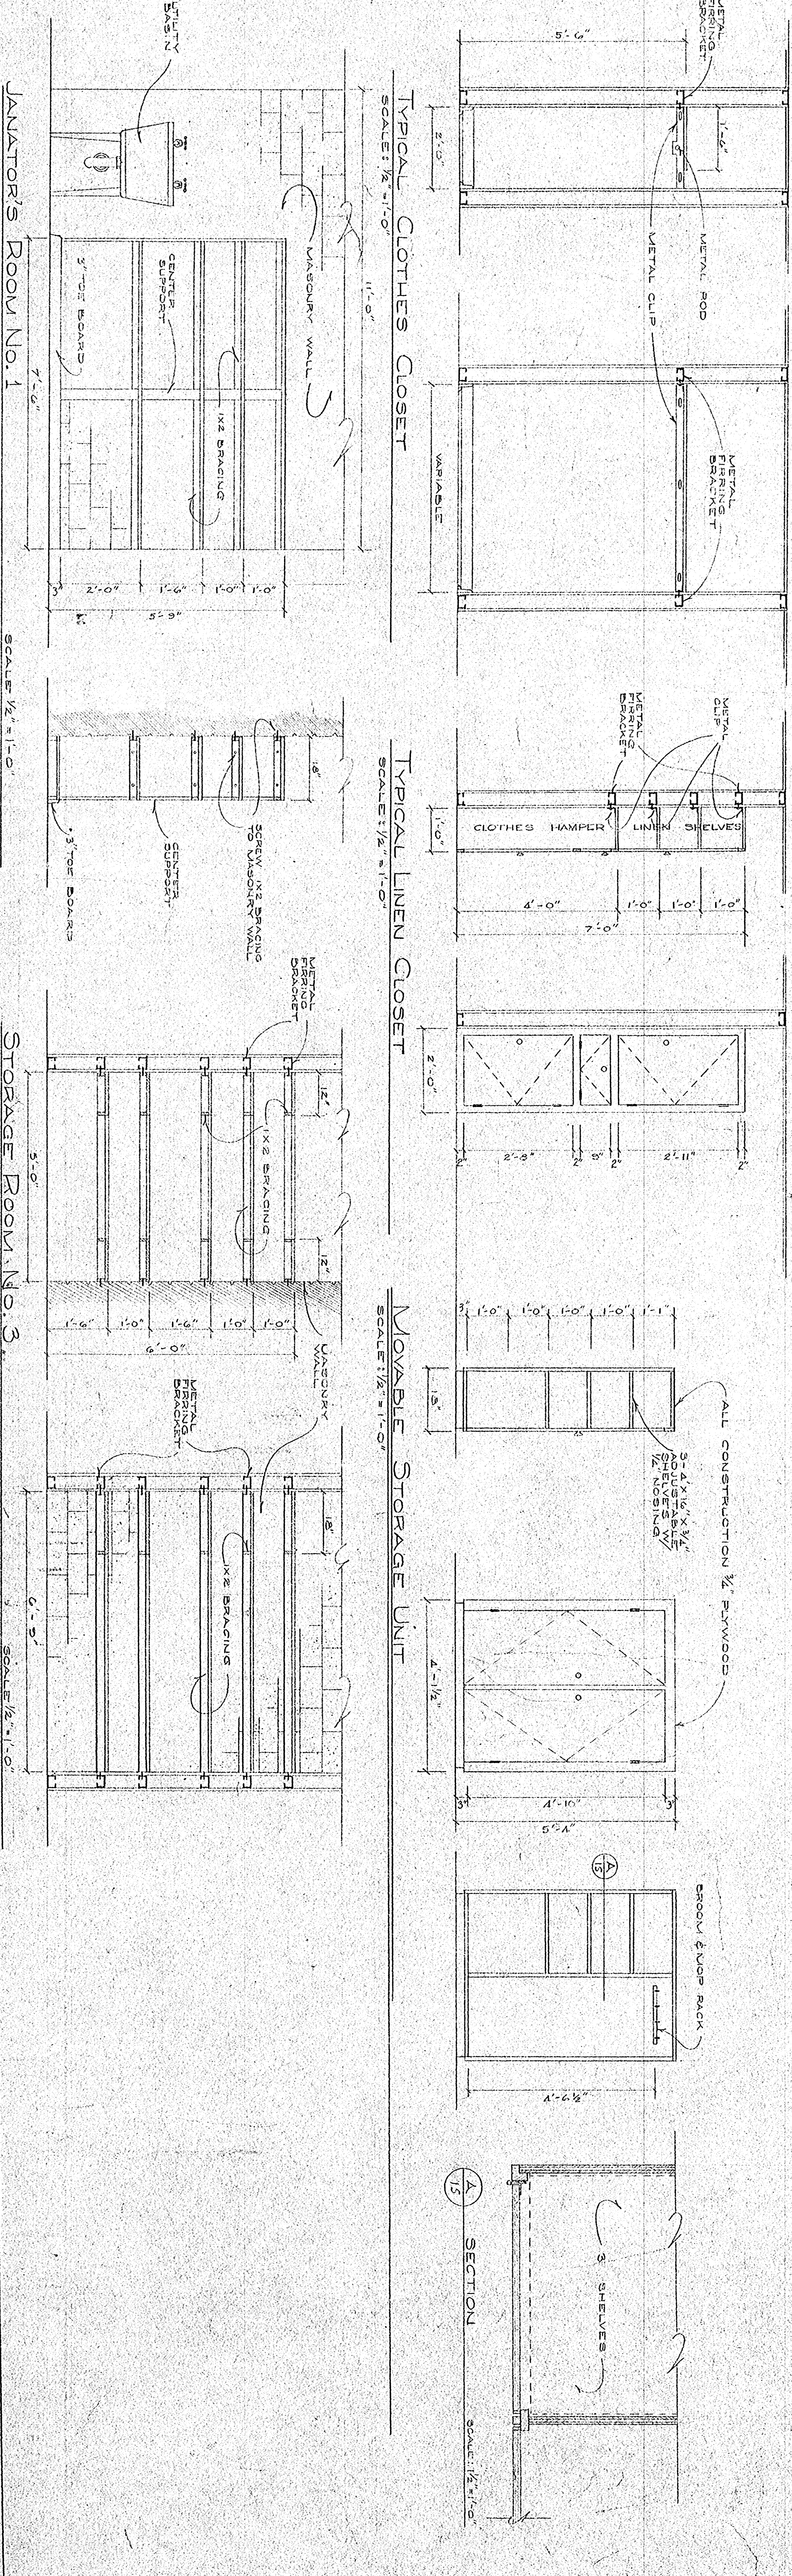


JANITOR'S ROOM NO. 1

STORAGE ROOM NO. 3

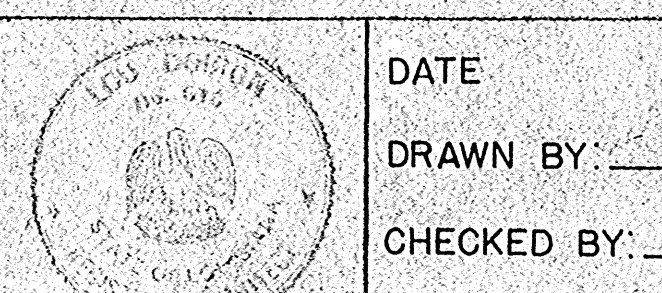

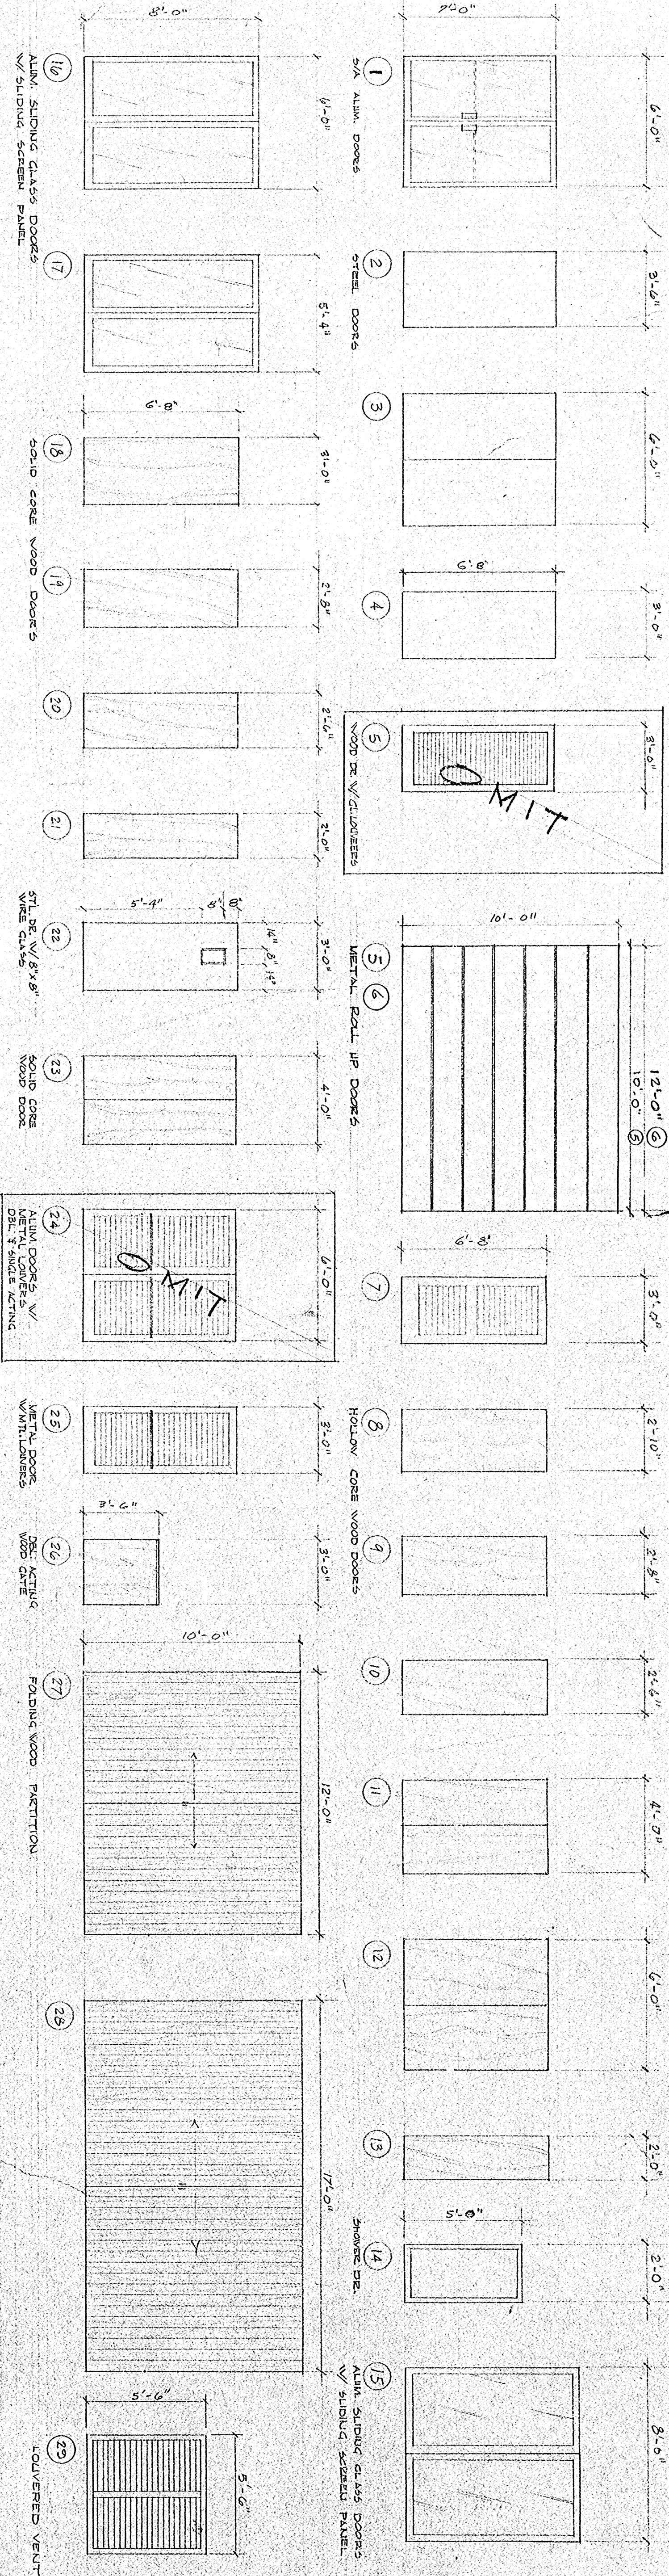


WINDOW TYPES & SIZES

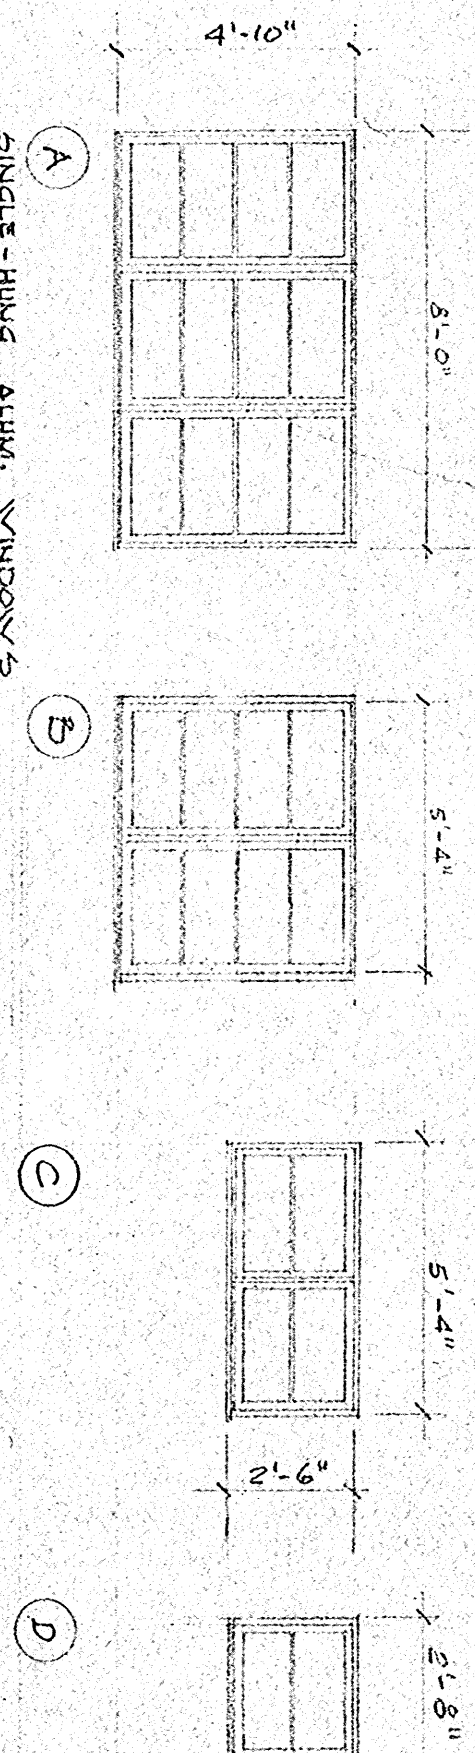

GENERAL NOTES:
 1. GENERAL CONTRACTOR, SEE SHEET E.C. FOR SUBSTITUTION.
 2. FOUNDATION DETAILS, SEE SHEET E.C. FOR SUBSTITUTION.
 3. SEE PLUMBING SHEETS FOR FUTURE LOCATION OF ALL FIRES.
 4. SEE ELEC. SHEETS FOR FUTURE LOCATION OF ALL FIRES.


DOOR TYPES & SIZES

SCALE: 1/4" = 1'-0"

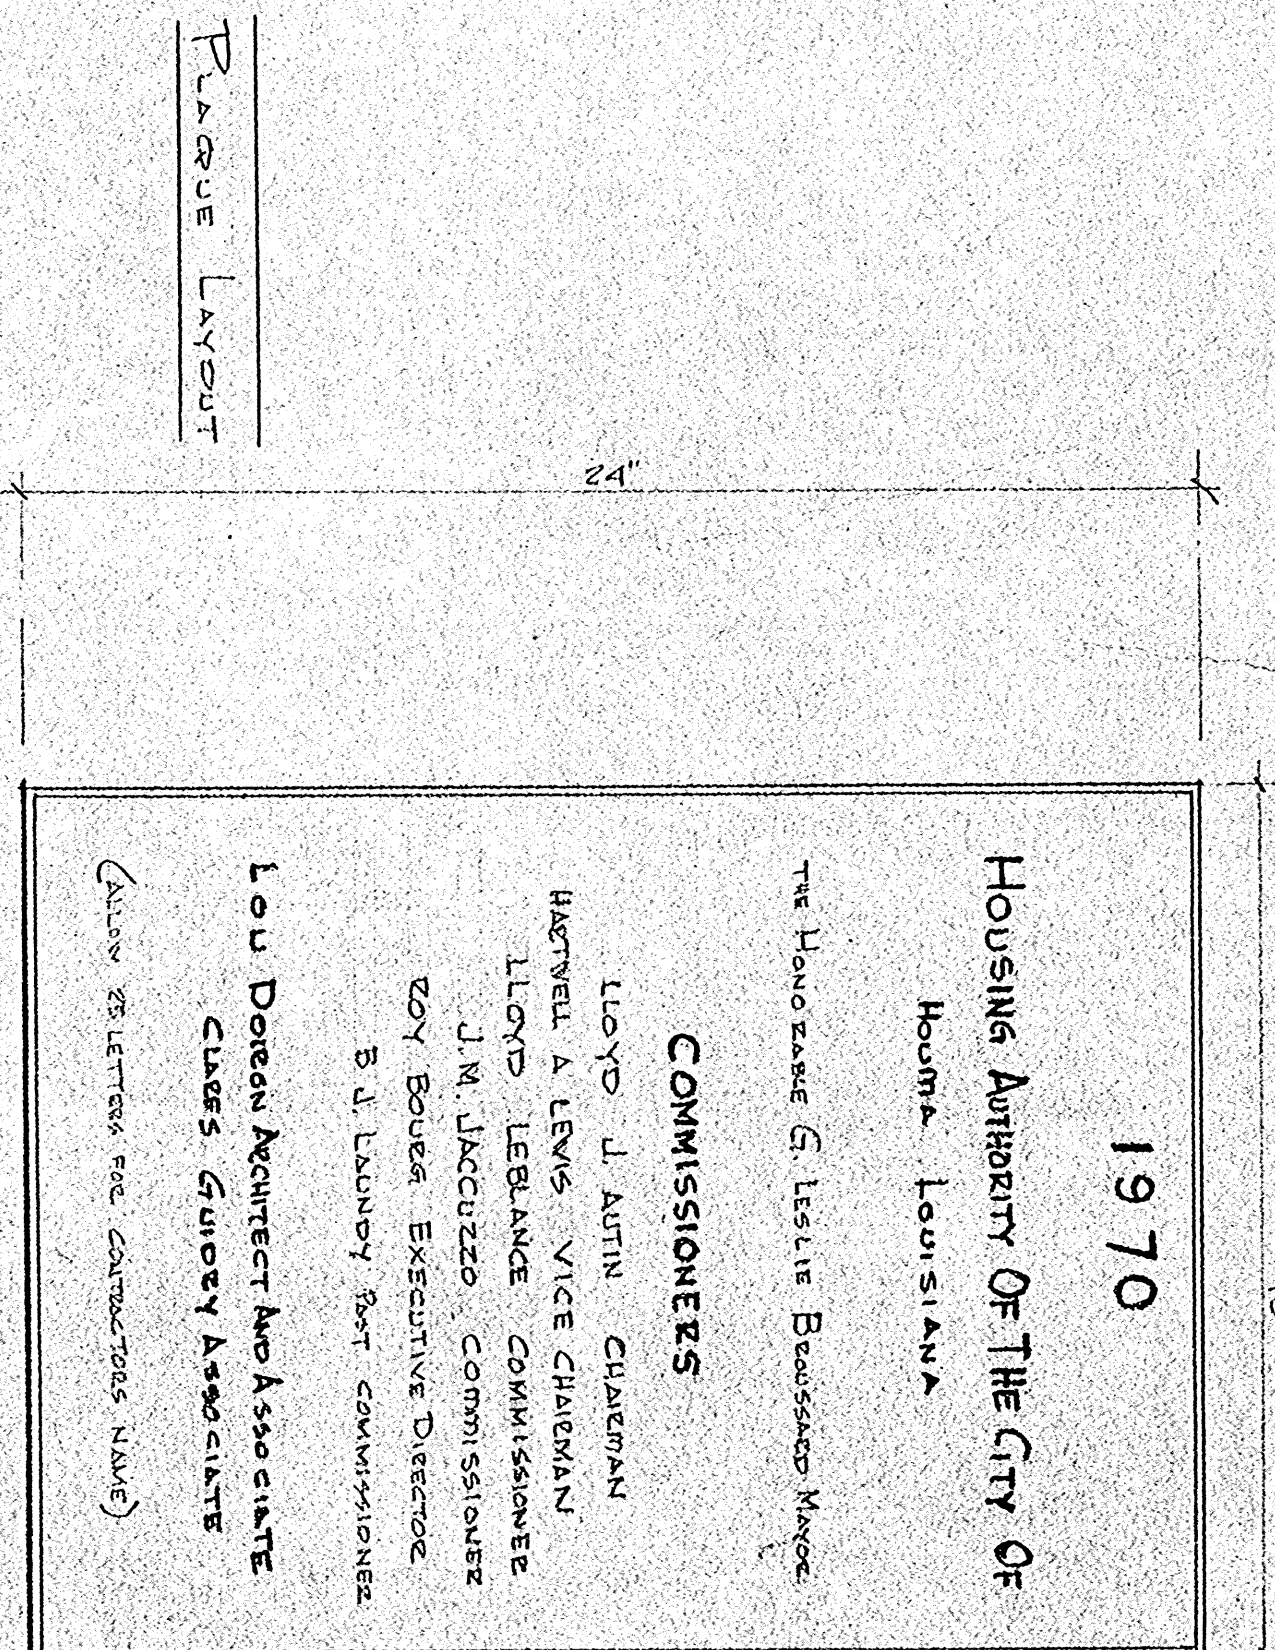


DOOR SCHEDULE		ROOM		ROOM WALLS		FINISHES		CEILING		FLOORS		REMARKS	
MARK	SIZE	DESCRIPTION	ROOM	MATERIAL	FINISH	MATERIAL	FINISH	QTY	MATERIAL	FINISH	BASE		
1	8'-0" X 7'-0" X 1 1/4"	S/A ALUM. DOORS IN ALUM. FRAMES.	LOBBY	STEEL FRM. W/ PLASTIC FIN.	PAINTED	ACROUSTIC GYP.	FACTORY	12'-0"	TERAZZO	GRAND SWATH	4" WOOD		
2	5'-0" X 7'-0" X 1 1/4"	STEEL DOOR IN STEEL FRAME WITH WOOD GR.	RECEPTION AREA	STEEL FRM. W/ PLASTIC FIN.	PAINTED			4'	TERAZZO	GRAND SWATH	4" WOOD		
3	5'-0" X 6'-8" X 1 1/4"	" " " " " " " " " " " " " "	KITCHEN	STEEL FRM. W/ PLASTIC FIN.	PAINTED			4'	TERAZZO	GRAND SWATH	4" WOOD		
4	5'-0" X 6'-8" X 1 1/4"	" " " " " " " " " " " " " "	RESTROOM # 2 & 3	STEEL FRM. W/ PLASTIC FIN.	PAINTED			4'	TERAZZO	GRAND SWATH	4" WOOD		
5	5'-0" X 6'-8" X 1 1/4"	" " " " " " " " " " " " " "	RESTROOM # 1	STEEL FRM. W/ PLASTIC FIN.	PAINTED			4'	TERAZZO	GRAND SWATH	4" WOOD		
6	5'-0" X 6'-8" X 1 1/4"	" " " " " " " " " " " " " "	RESTROOM # 1	STEEL FRM. W/ PLASTIC FIN.	PAINTED			4'	TERAZZO	GRAND SWATH	4" WOOD		
WINDOW SCHEDULE		ROOM		ROOM WALLS		FINISHES		CEILING		FLOORS		REMARKS	
MARK	SIZE	DESCRIPTION	ROOM	MATERIAL	FINISH	MATERIAL	FINISH	QTY	MATERIAL	FINISH	BASE		
A	2'-6" X 4'-0"	SINGLE HUNG ALUM. WINDOWS	(ALL UNIT) RESTROOMS	S/A ALUM.	PAINTED			8'-0"	TERAZZO	GRAND SWATH	4" WOOD		
B	2'-6" X 4'-0"	" " " " " " " " " " " " " "	(ALL UNIT) RESTROOMS	S/A ALUM.	PAINTED			8'-0"	TERAZZO	GRAND SWATH	4" WOOD		
C	2'-6" X 2'-6"	" " " " " " " " " " " " " "	(ALL UNIT) RESTROOMS	S/A ALUM.	PAINTED			8'-0"	TERAZZO	GRAND SWATH	4" WOOD		
D	2'-6" X 2'-6"	" " " " " " " " " " " " " "	(ALL UNIT) RESTROOMS	S/A ALUM.	PAINTED			8'-0"	TERAZZO	GRAND SWATH	4" WOOD		
E	2'-6" X 2'-6"	" " " " " " " " " " " " " "	(ALL UNIT) RESTROOMS	S/A ALUM.	PAINTED			8'-0"	TERAZZO	GRAND SWATH	4" WOOD		
F	2'-6" X 2'-6"	" " " " " " " " " " " " " "	(ALL UNIT) RESTROOMS	S/A ALUM.	PAINTED			8'-0"	TERAZZO	GRAND SWATH	4" WOOD		

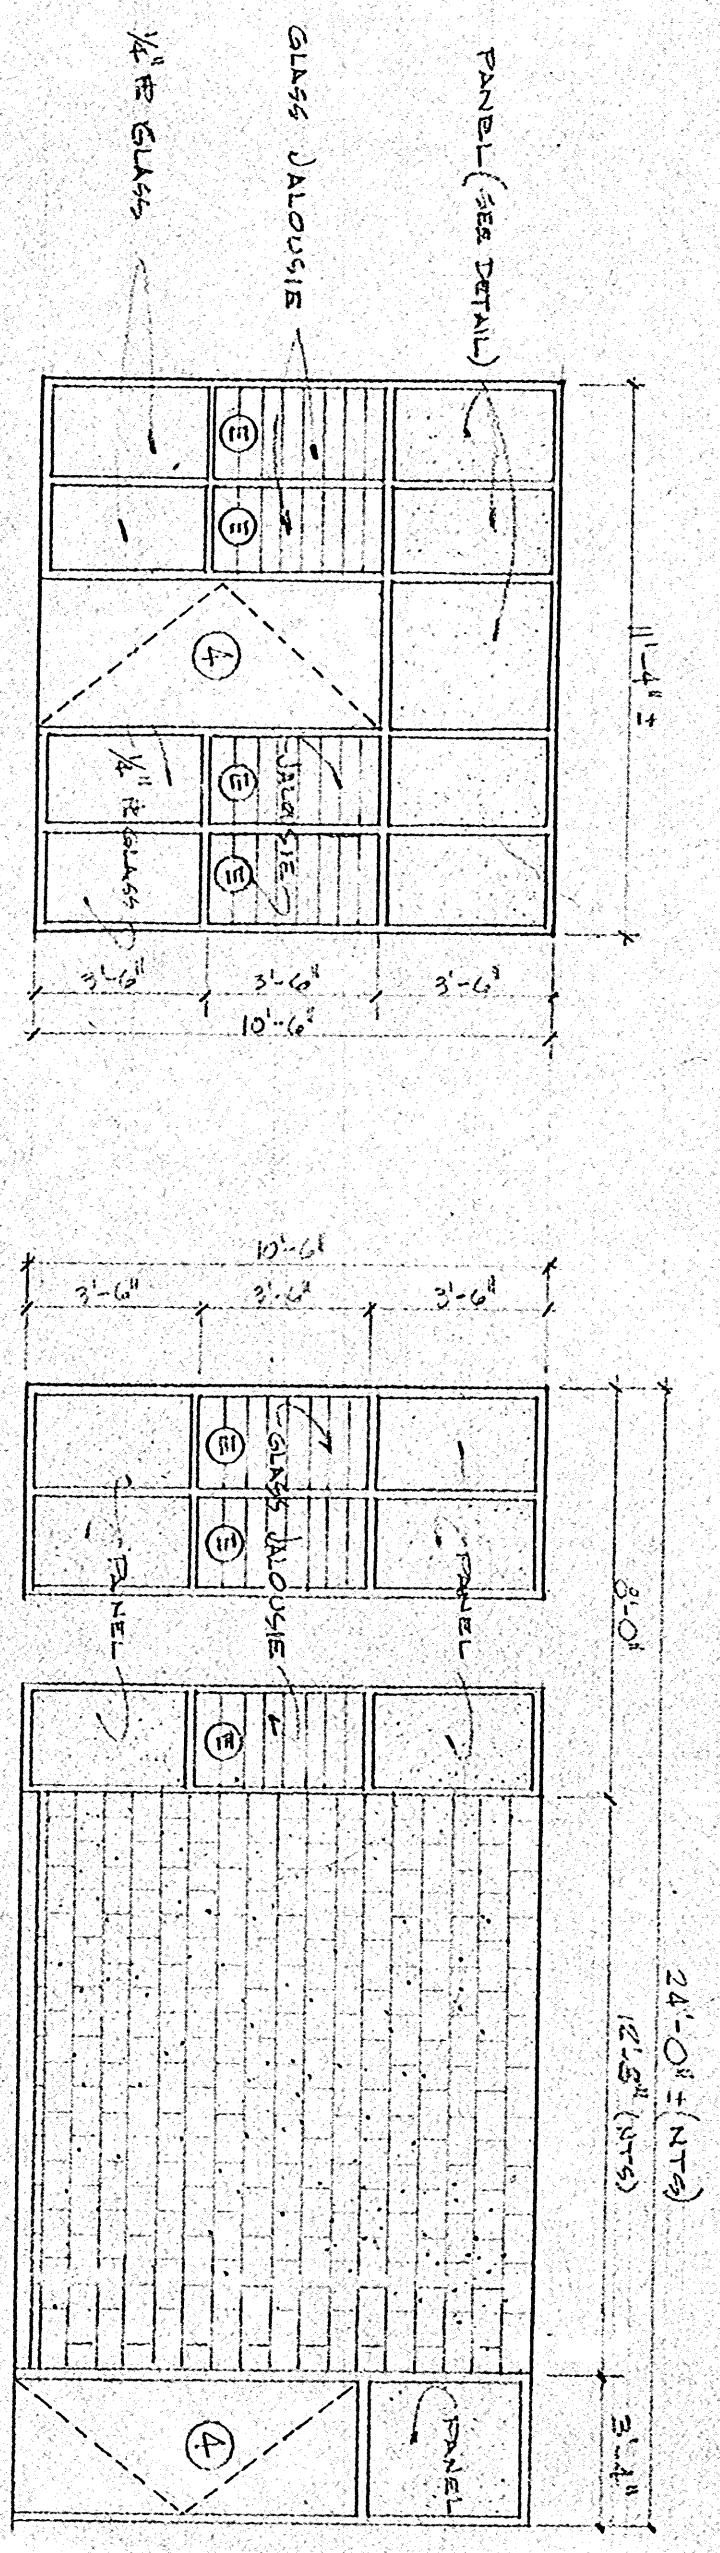


ELEVATIONS OF GLASS JALOUSIE LOWER WALLS & LAUNDRY AREA
SCALE: 1/4" = 1'-0"

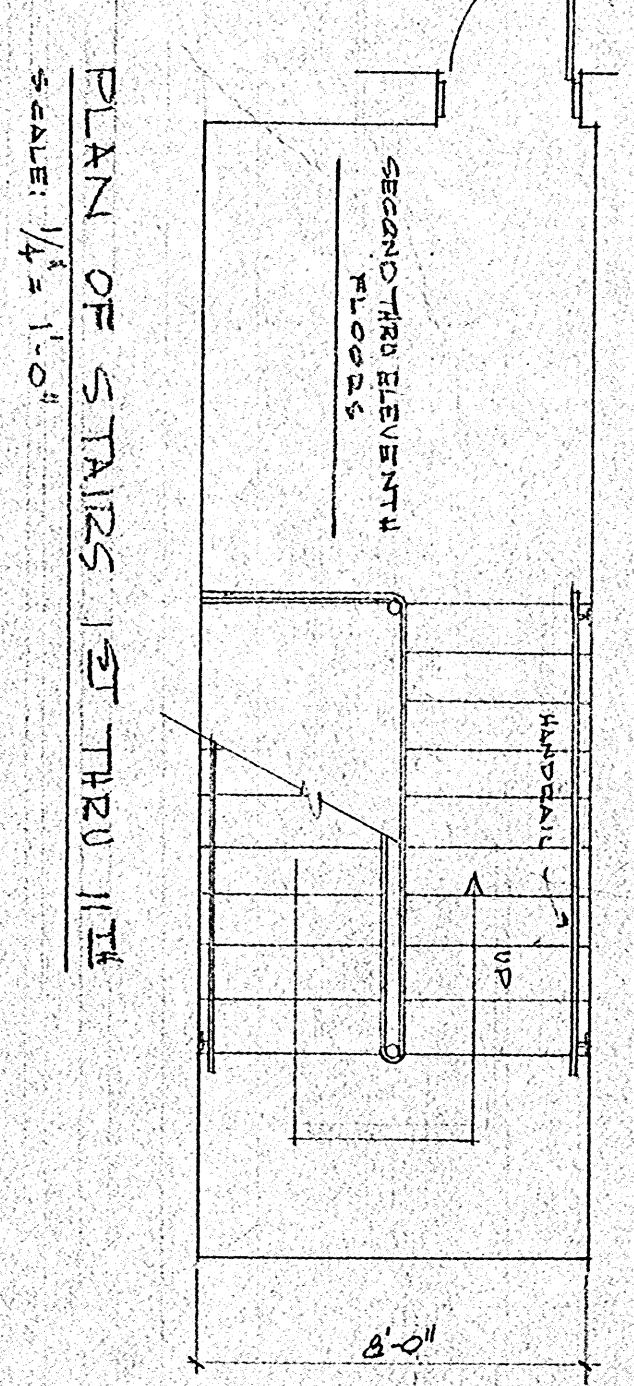


PLAN OF STAIRS 1ST THRU 11th
SCALE: 1/8" = 1'-0"

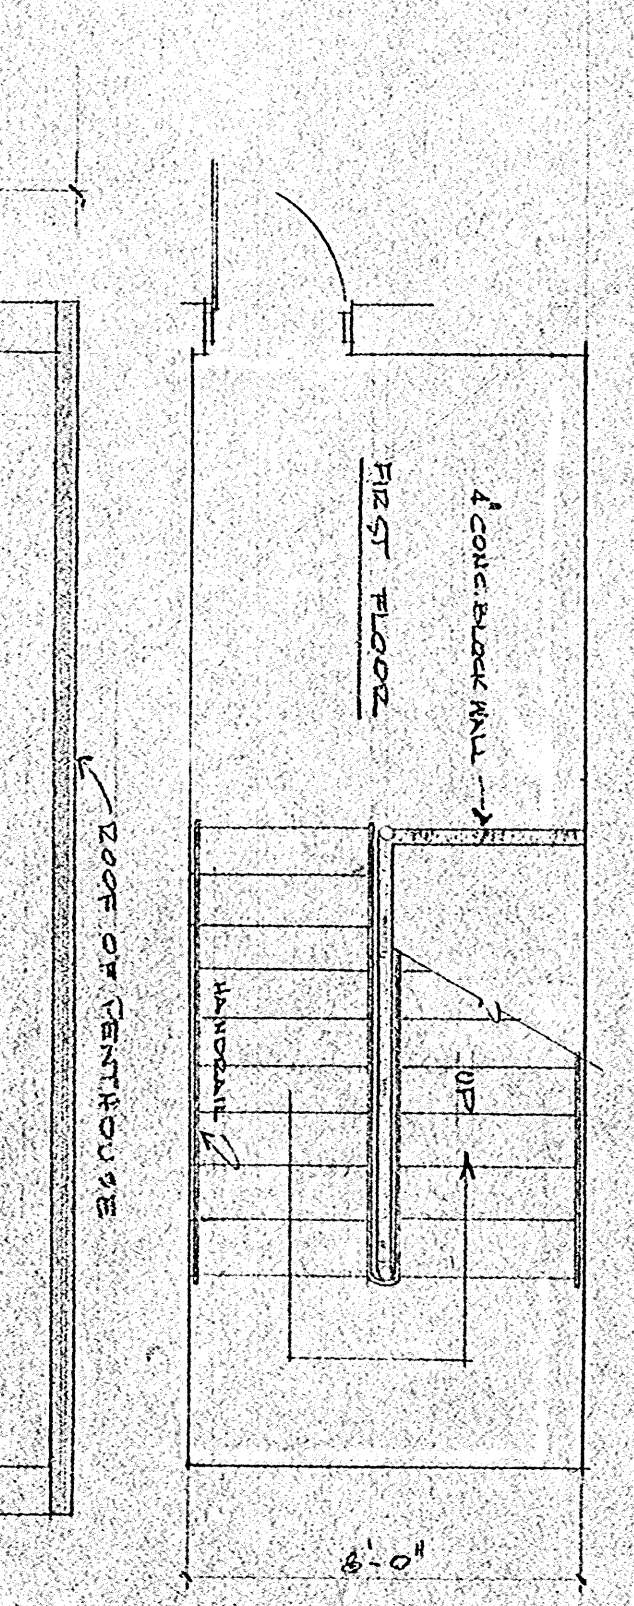


SECTION A-A
SCALE: 1/2" = 1'-0"

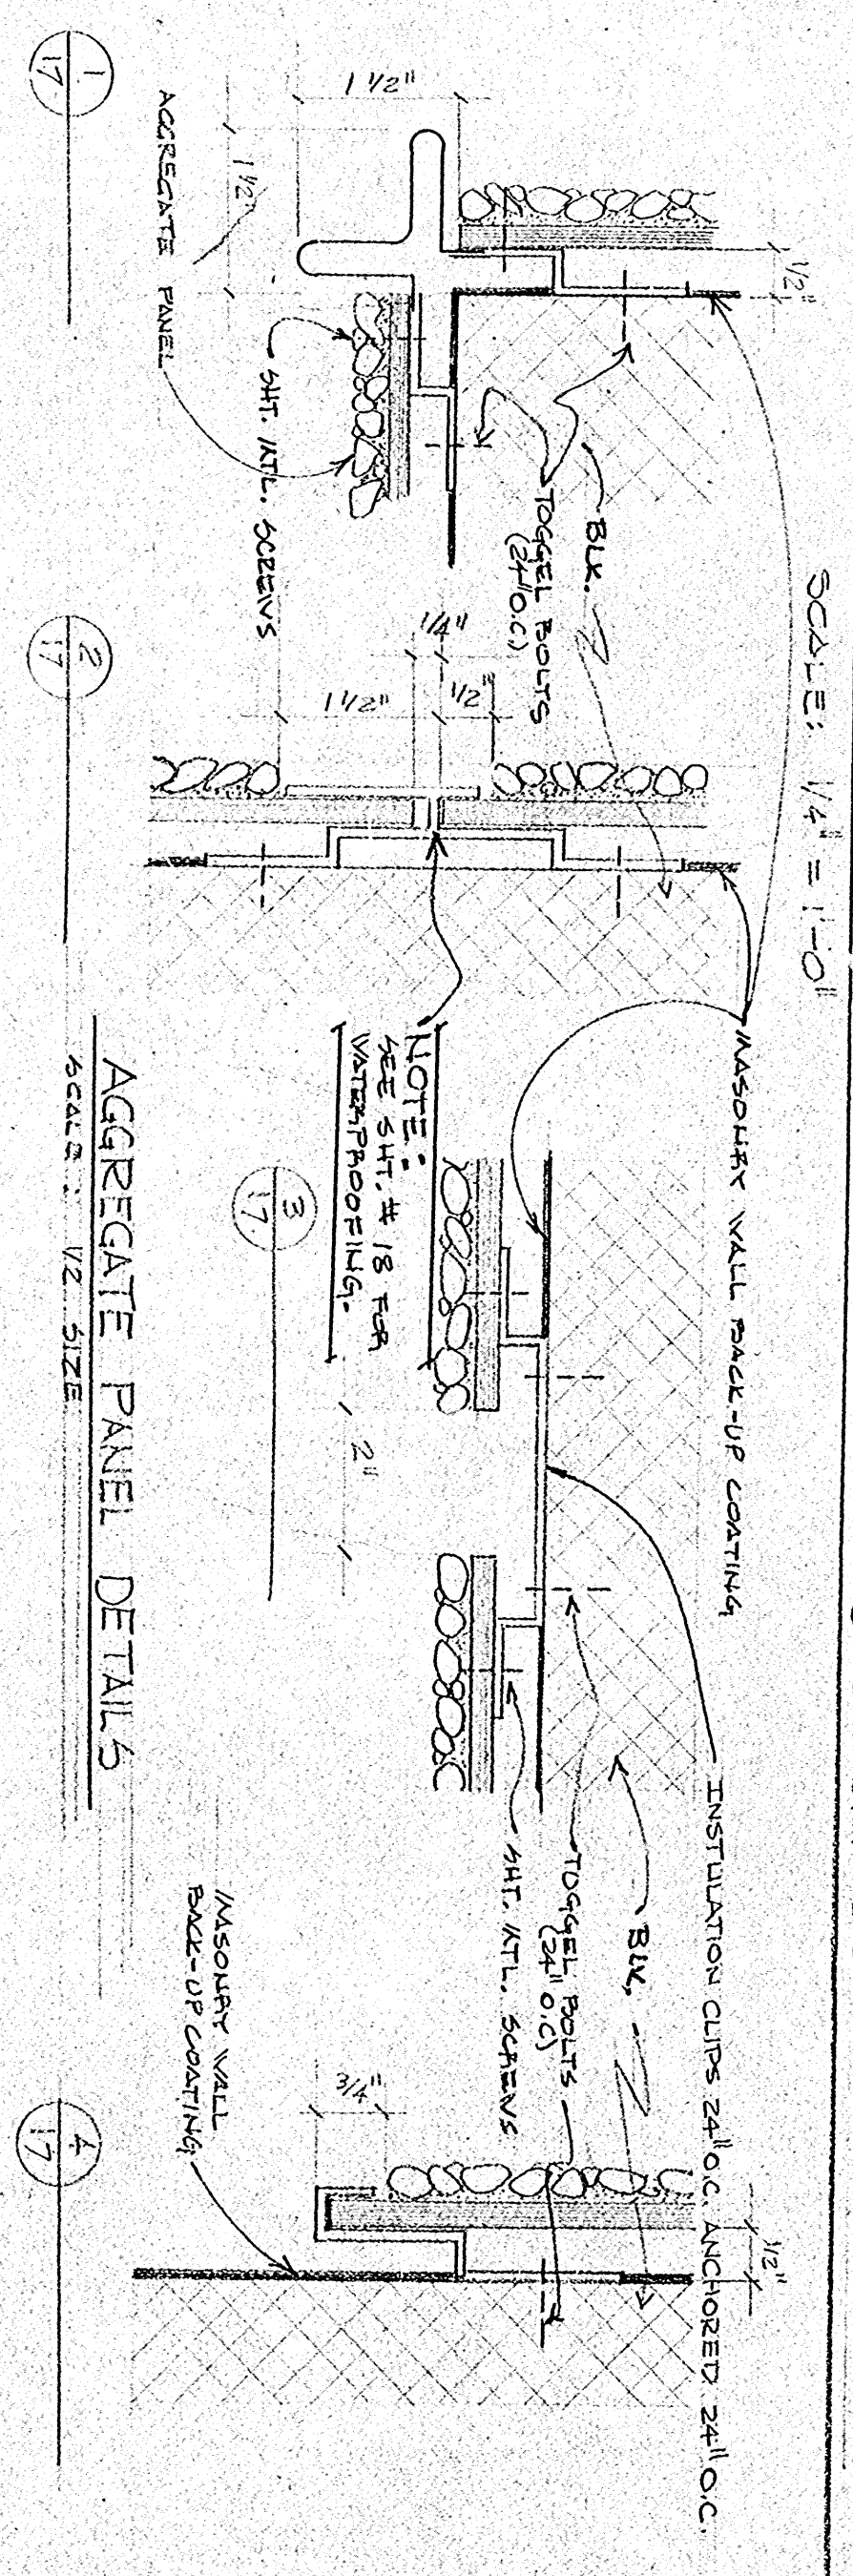


AGGREGATE PANEL DETAIL 5
SCALE: 1/2" = 1'-0"

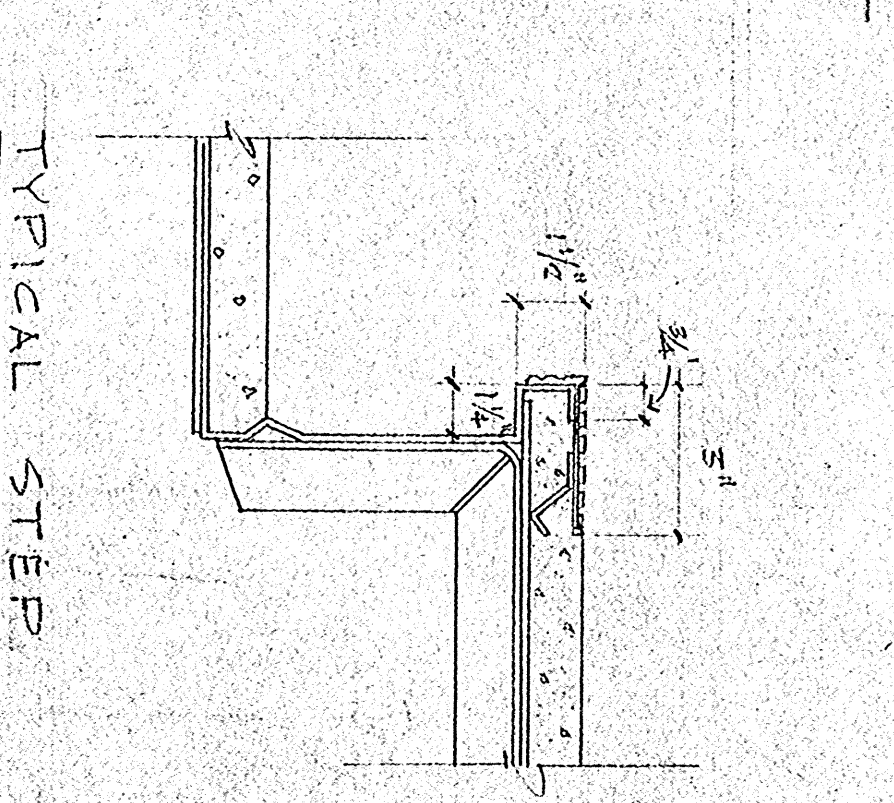


TYPICAL STEP
SCALE: 3/4" = 1'-0"

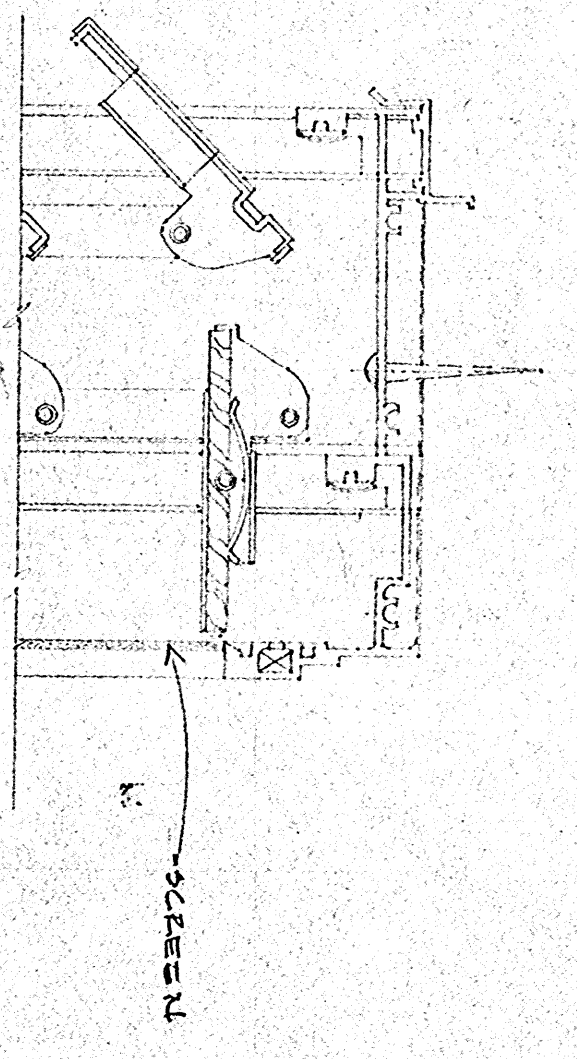


HEAD DETAIL
SCALE: 1/2" = 1'-0"

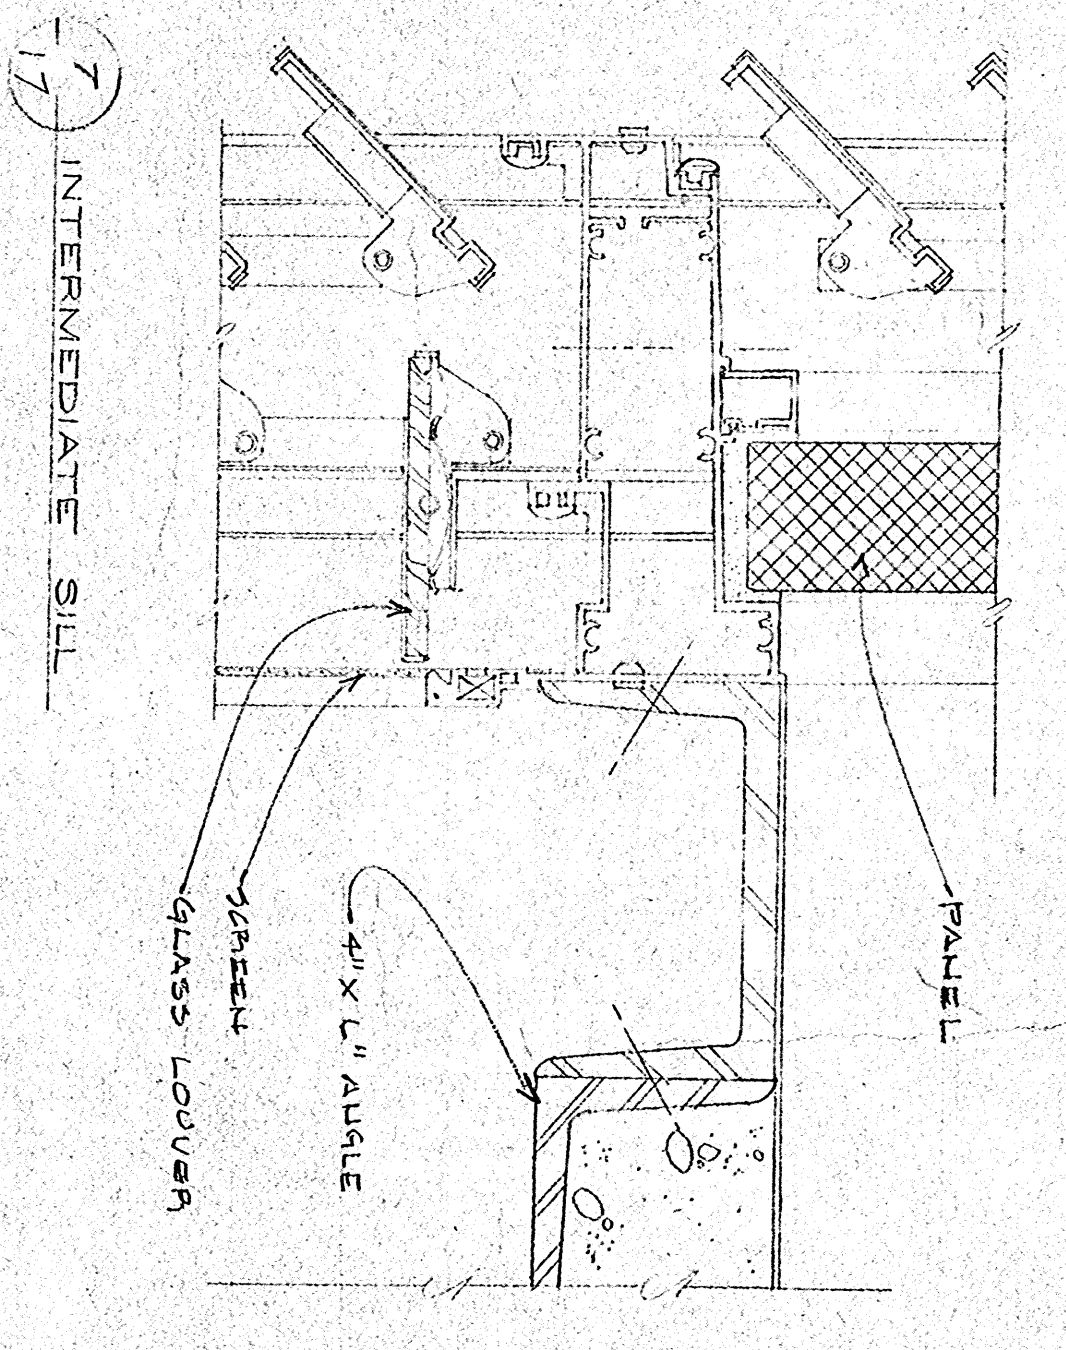


INTERMEDIATE SILL
SCALE: 1/2" = 1'-0"

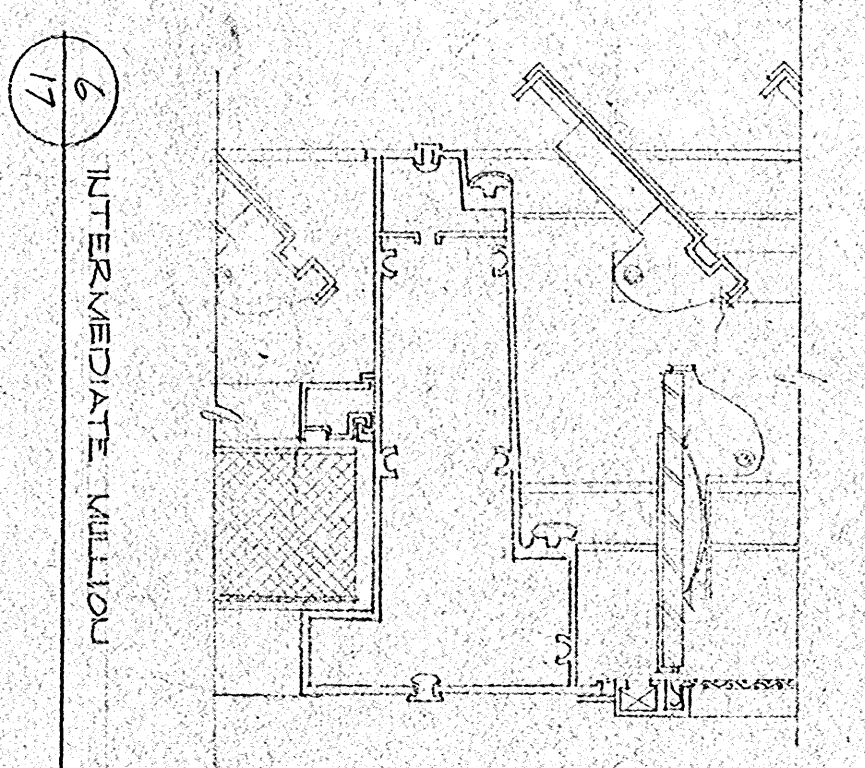

INTERMEDIATE WALL
SCALE: 1/2" = 1'-0"

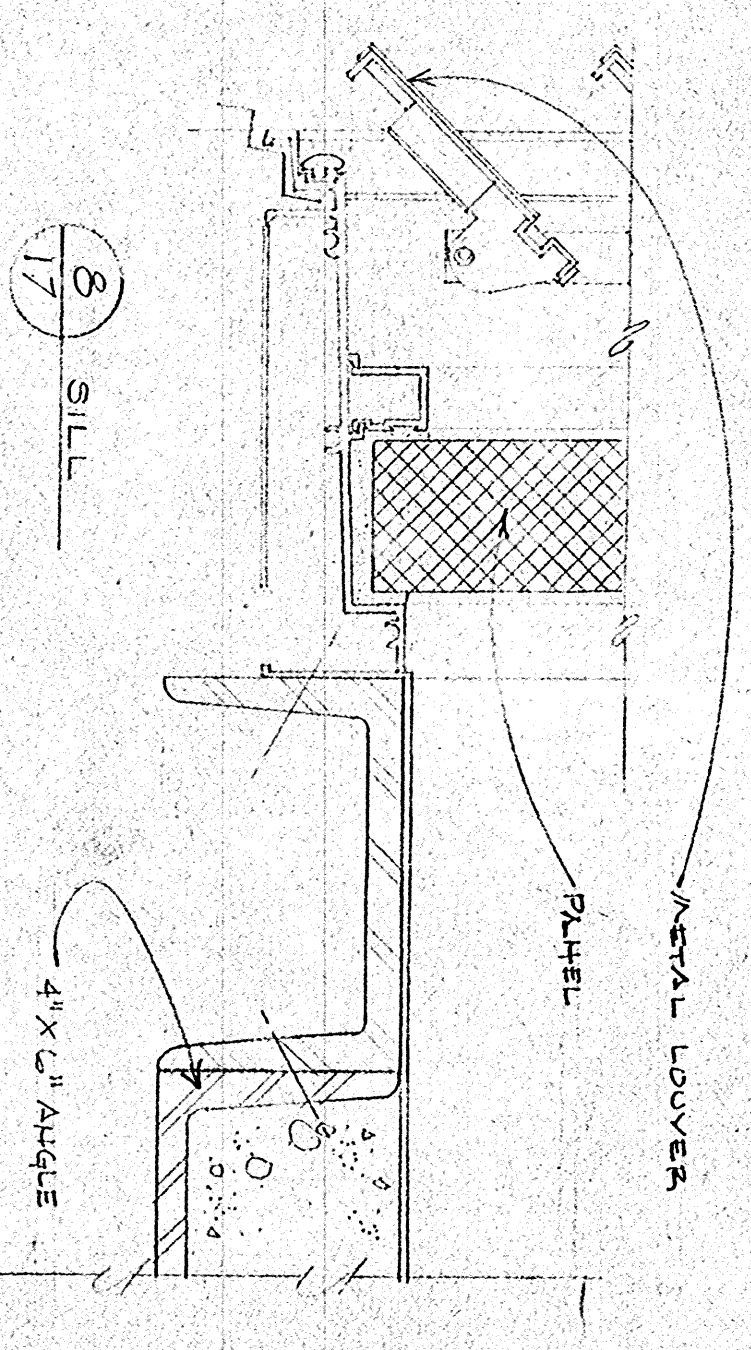


SILL
SCALE: 1/2" = 1'-0"

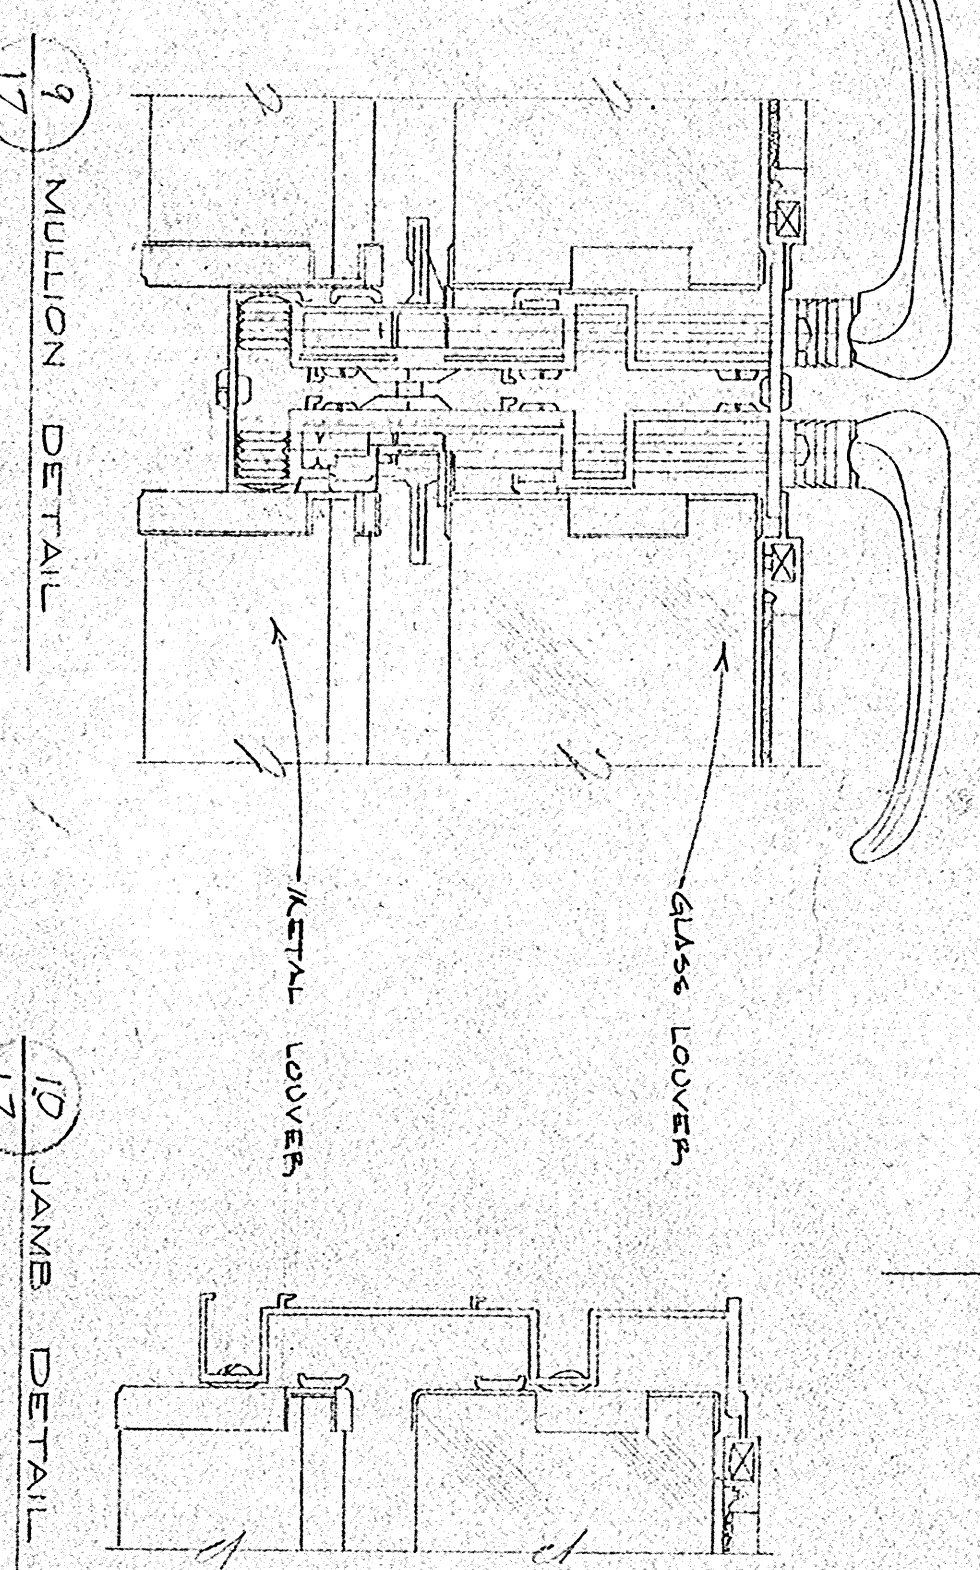


MULLION DETAIL
SCALE: 1/2" = 1'-0"

JAMB DETAIL
SCALE: 1/2" = 1'-0"

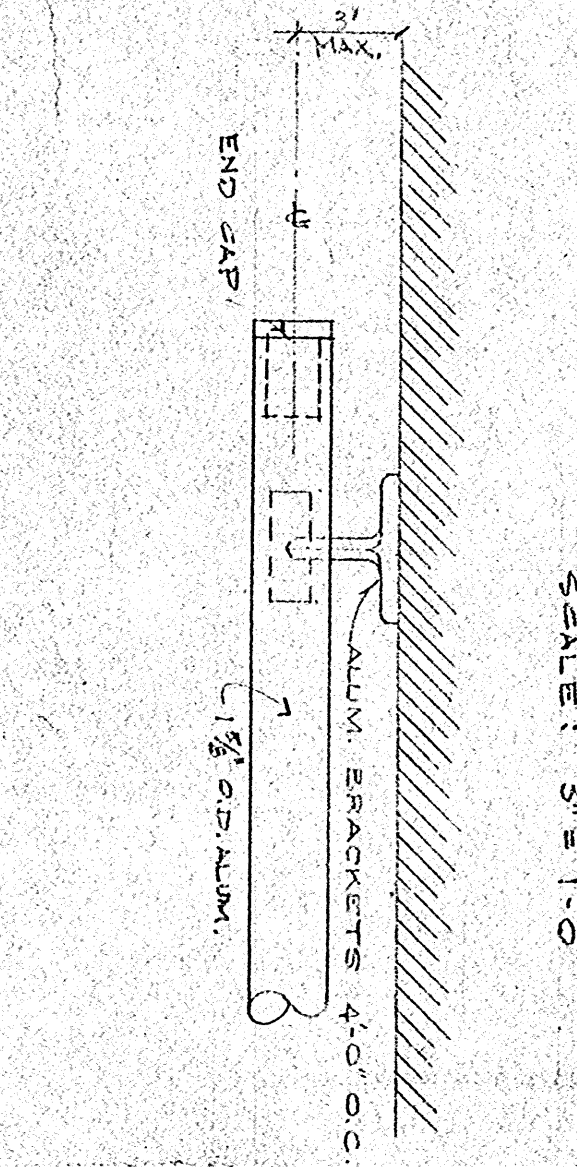


TYPICAL BRACKET DETAIL
SCALE: 3/4" = 1'-0"

NOTE: HAND RAIL & BRACKET DETAILS SIMILAR TO 2ND FLOOR STAIRS. BRACKETED EVERY 4'-0"

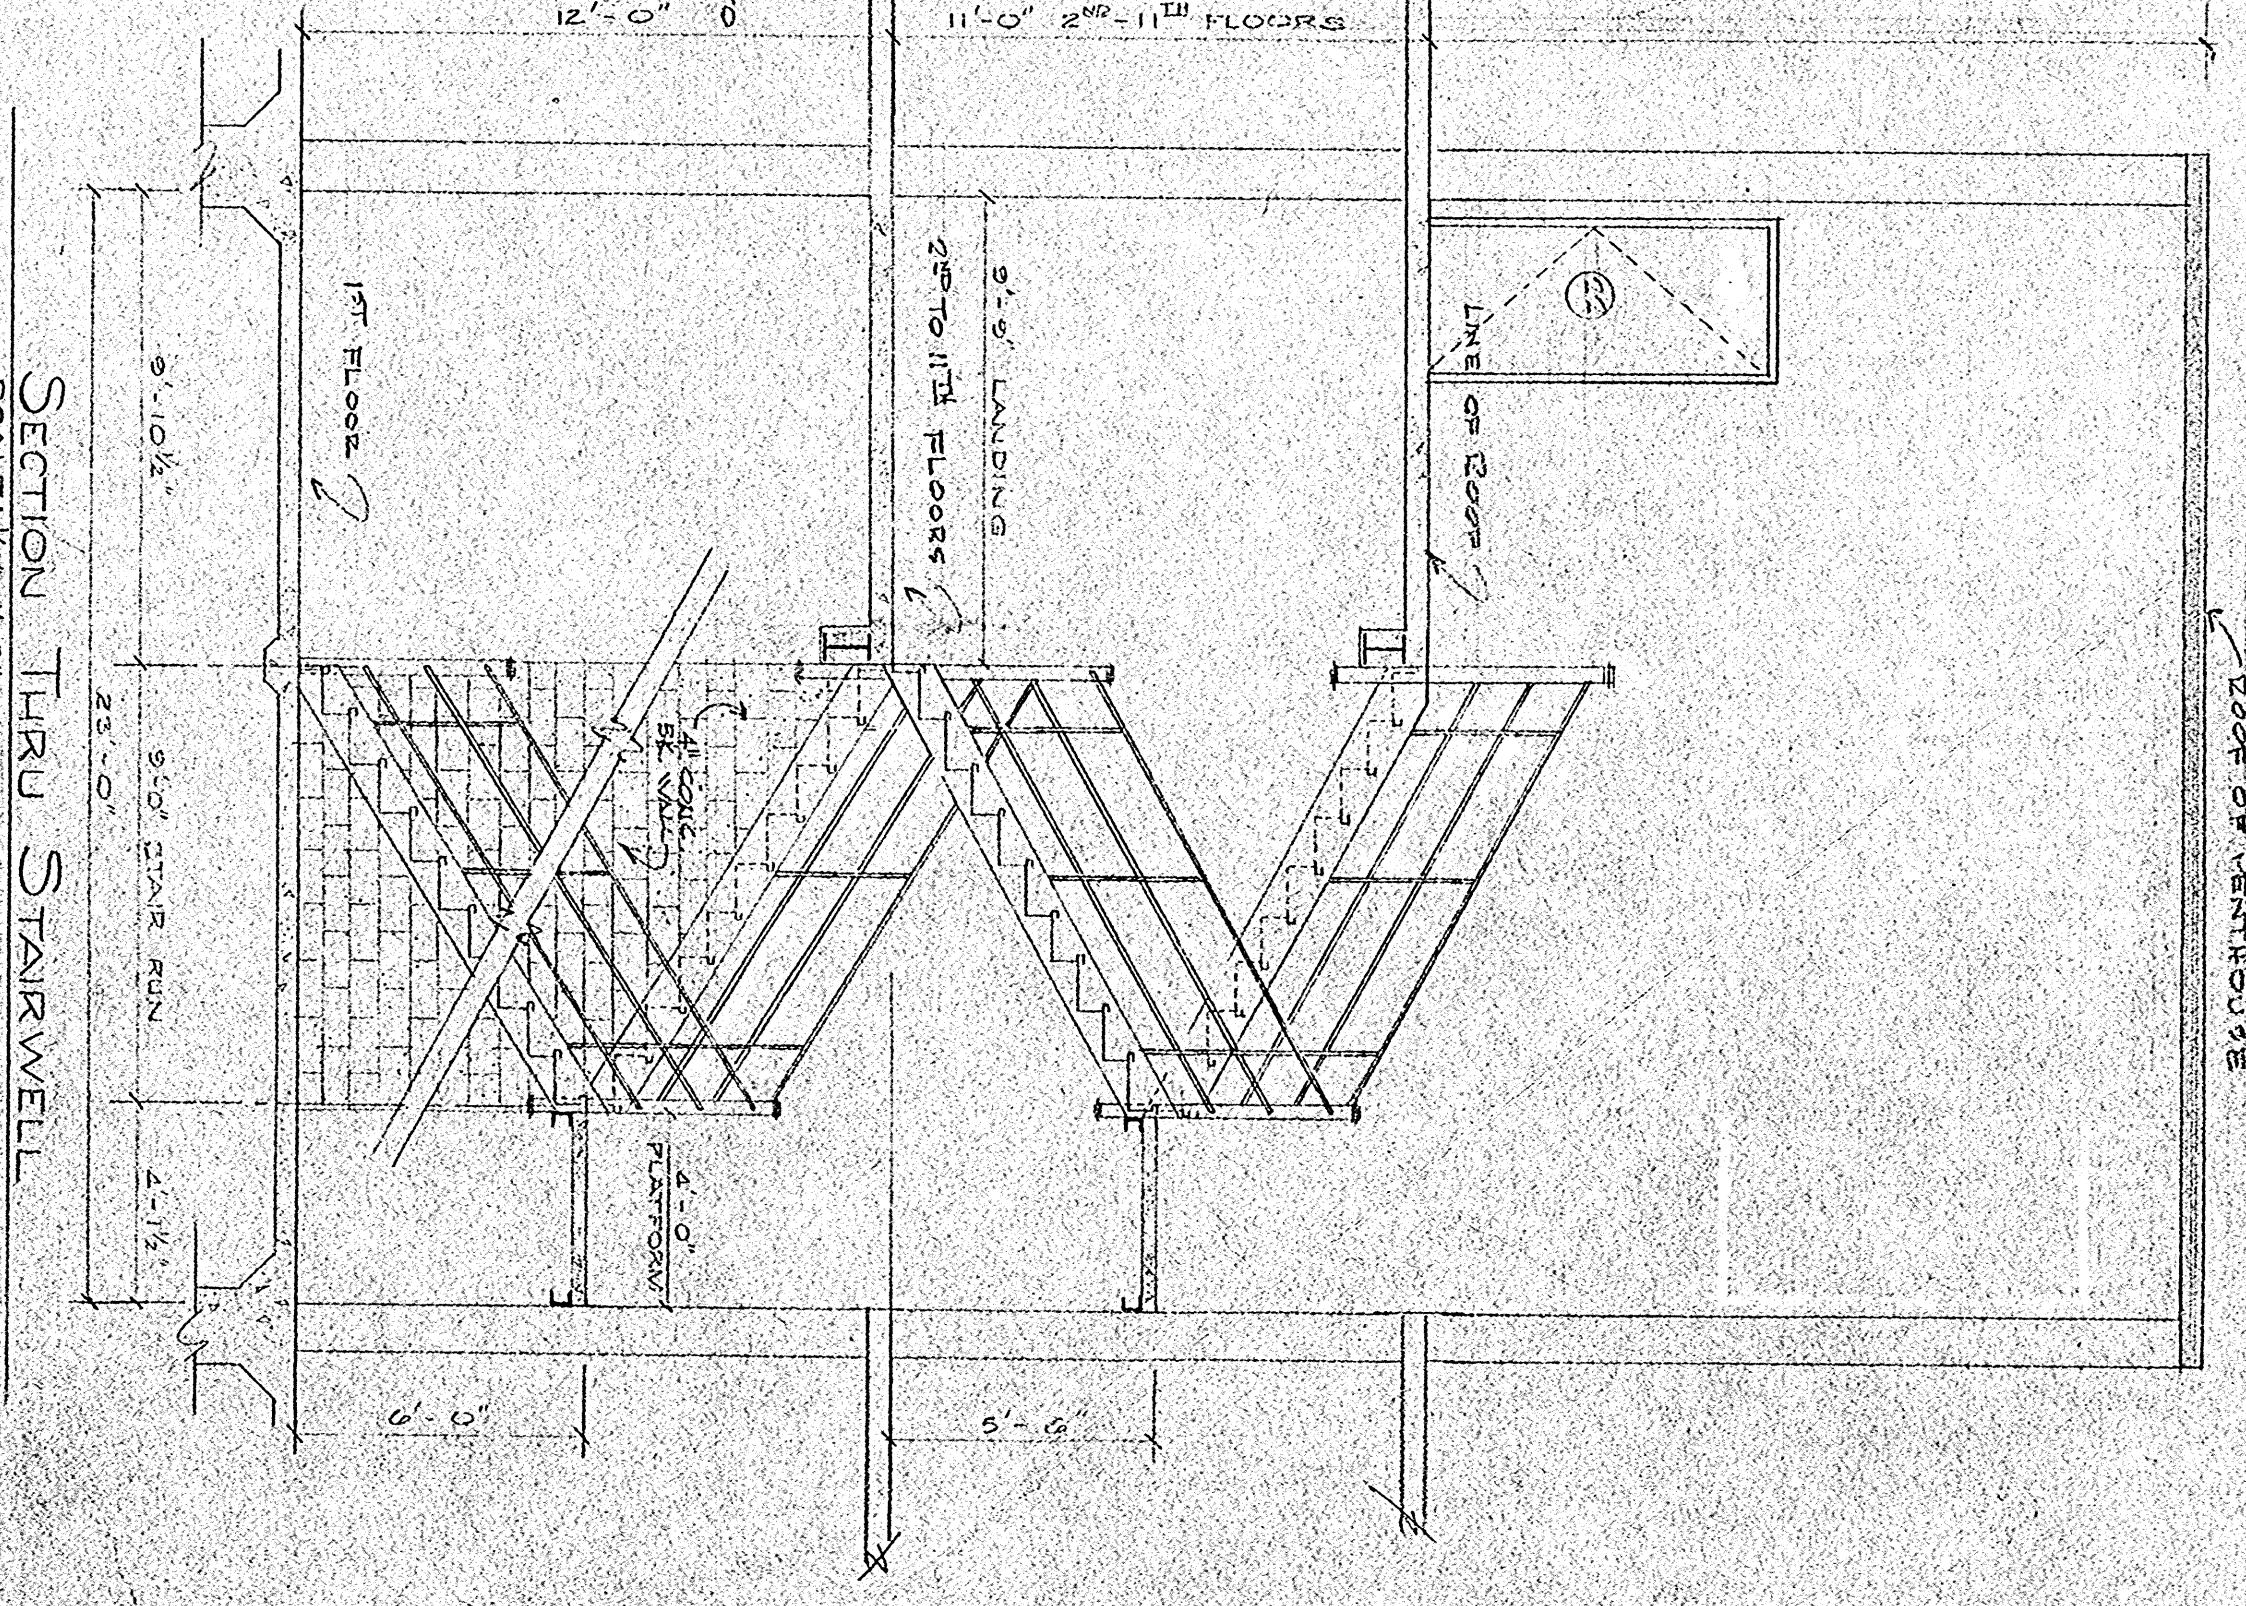


SECTION THRU STAIR WELL
SCALE: 1/2" = 1'-0"

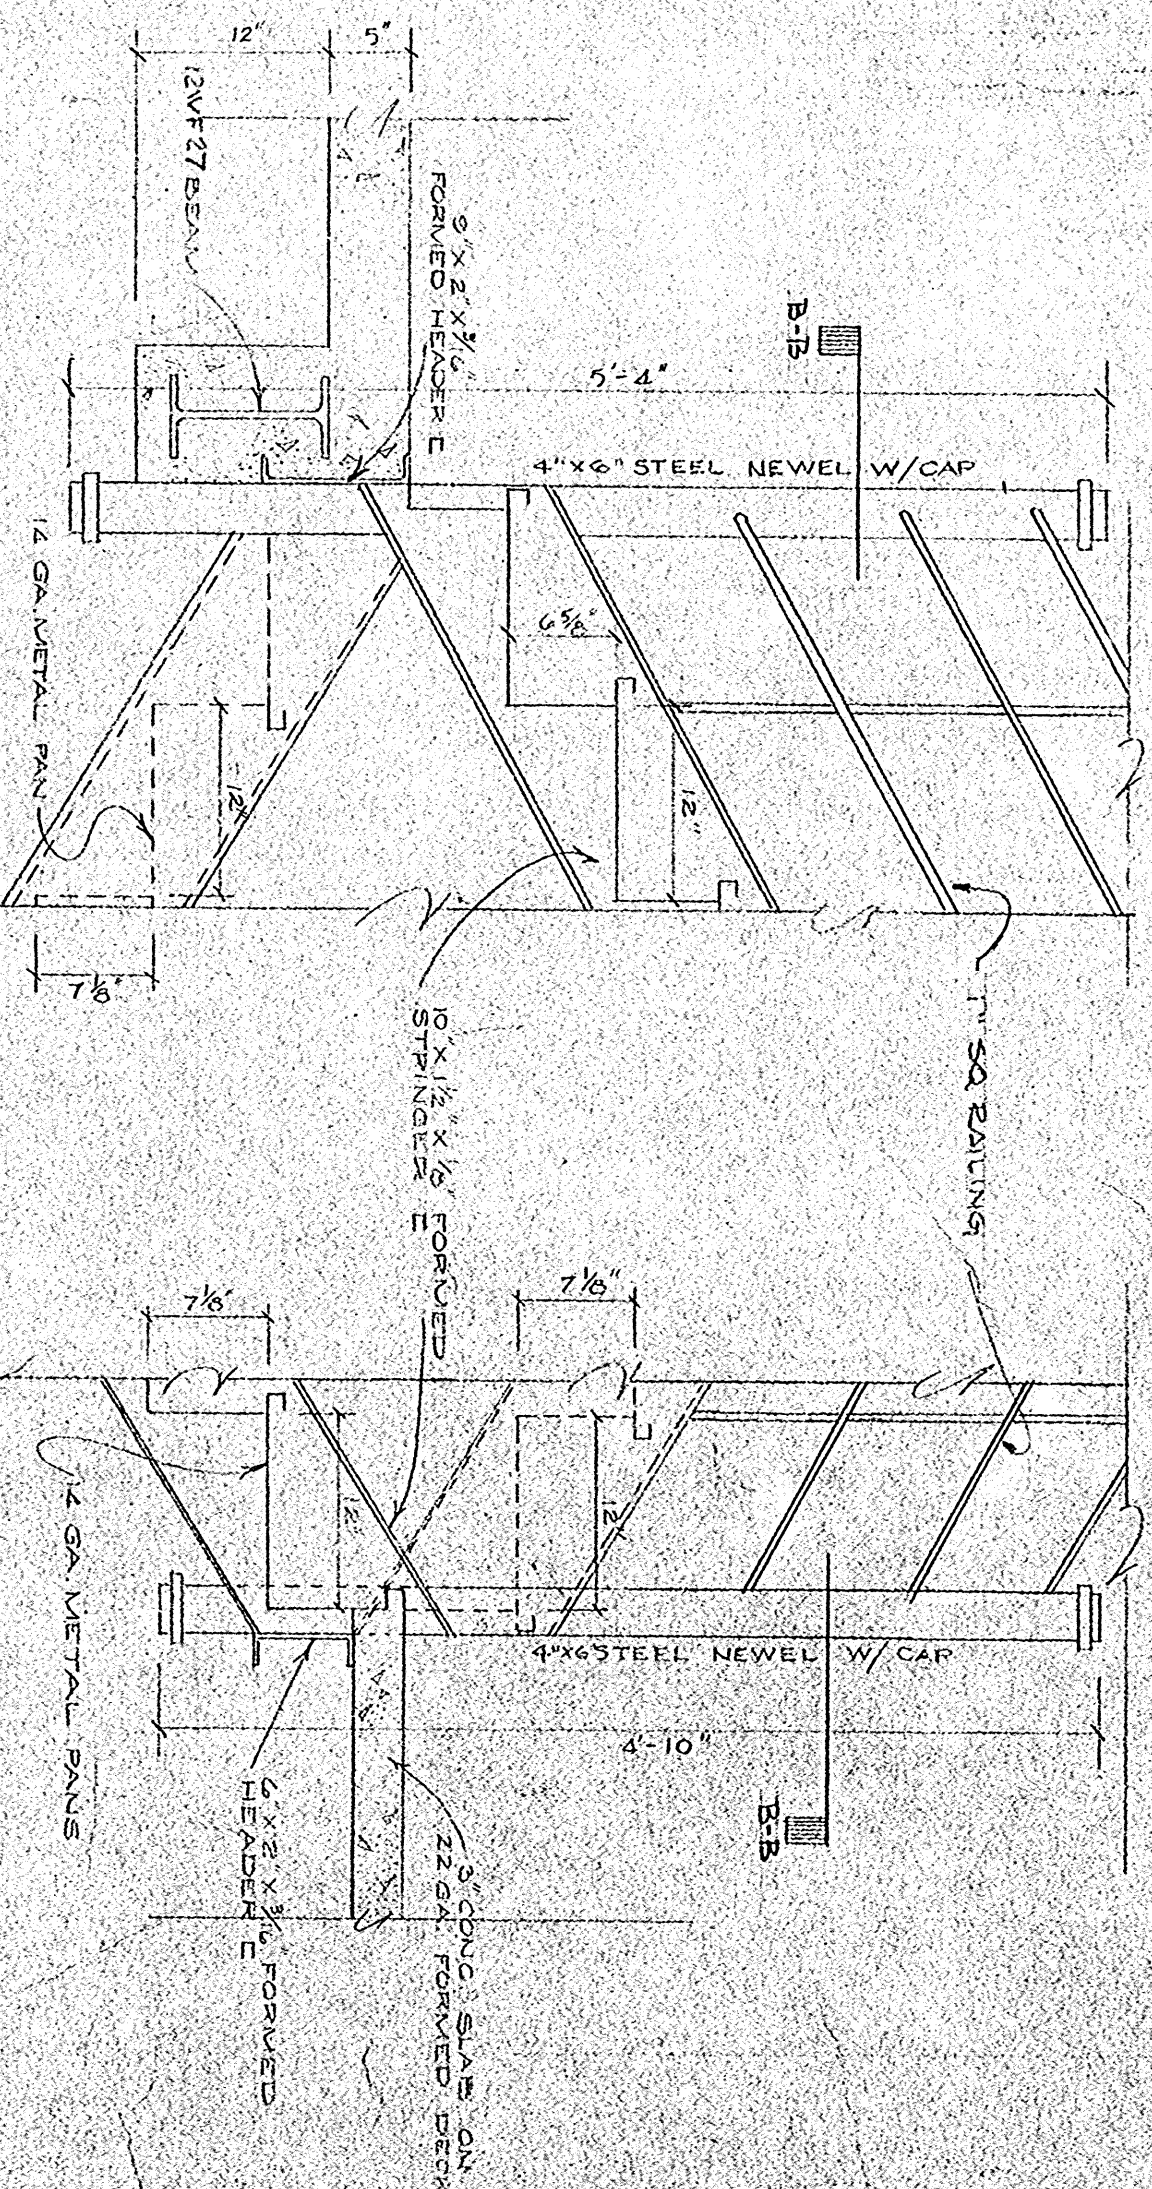


LANDING AT FLOORS 2THRU INTERMEDIATE PLATFORM
SCALE: 1/4" = 1'-0"


NOTE: STAIRS FIRST TO SECOND FLOOR FIRST 7/8\"/>

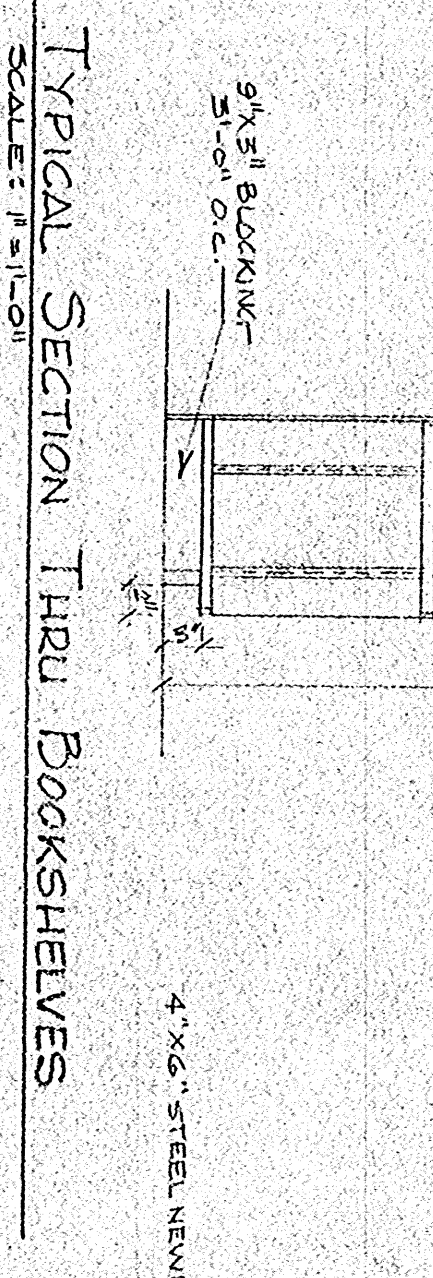

TYPICAL SECTION THRU BOOKSHELVES
SCALE: 1/4" = 1'-0"

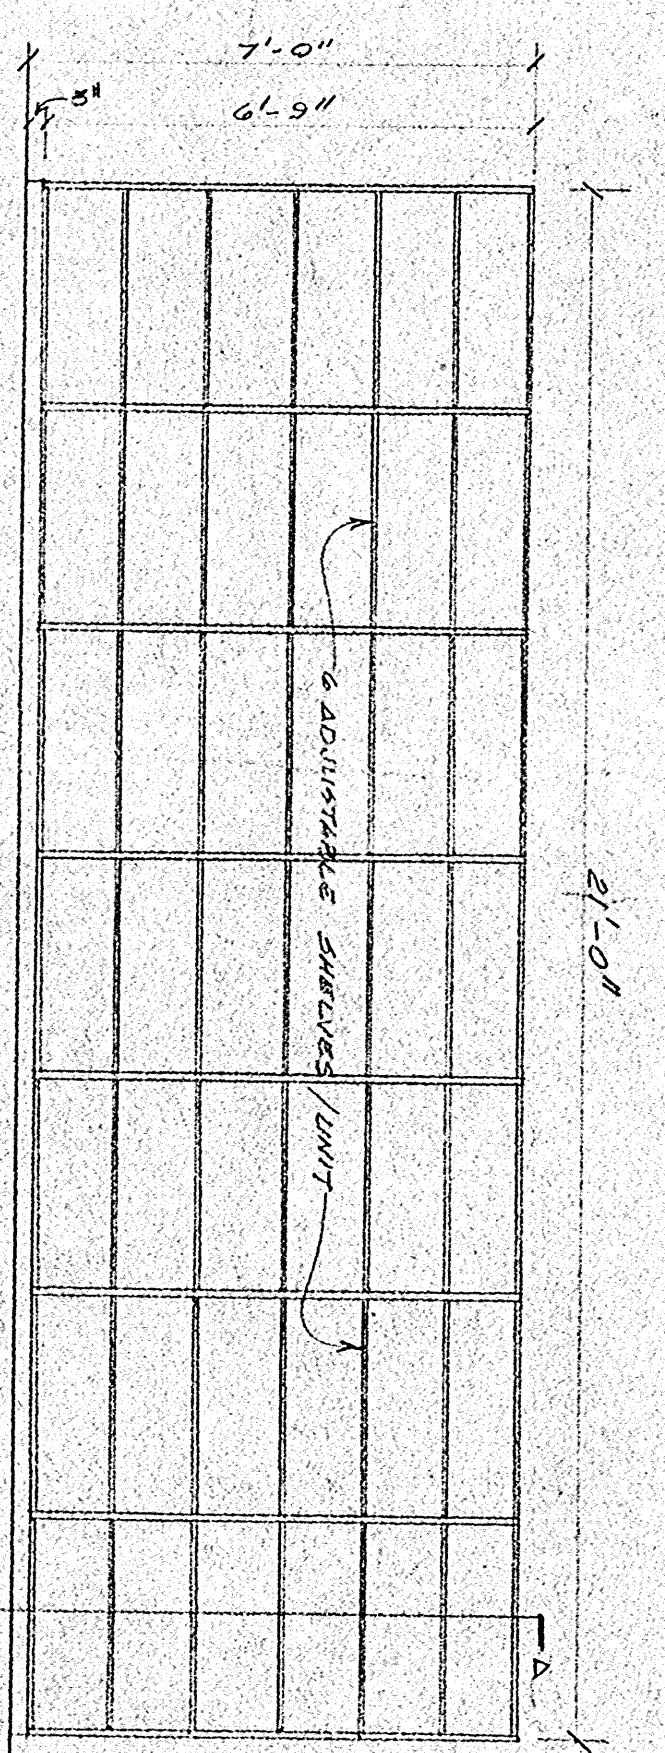




ELEVATION BOOKSHELVES
SCALE: 3/8" = 1'-0"

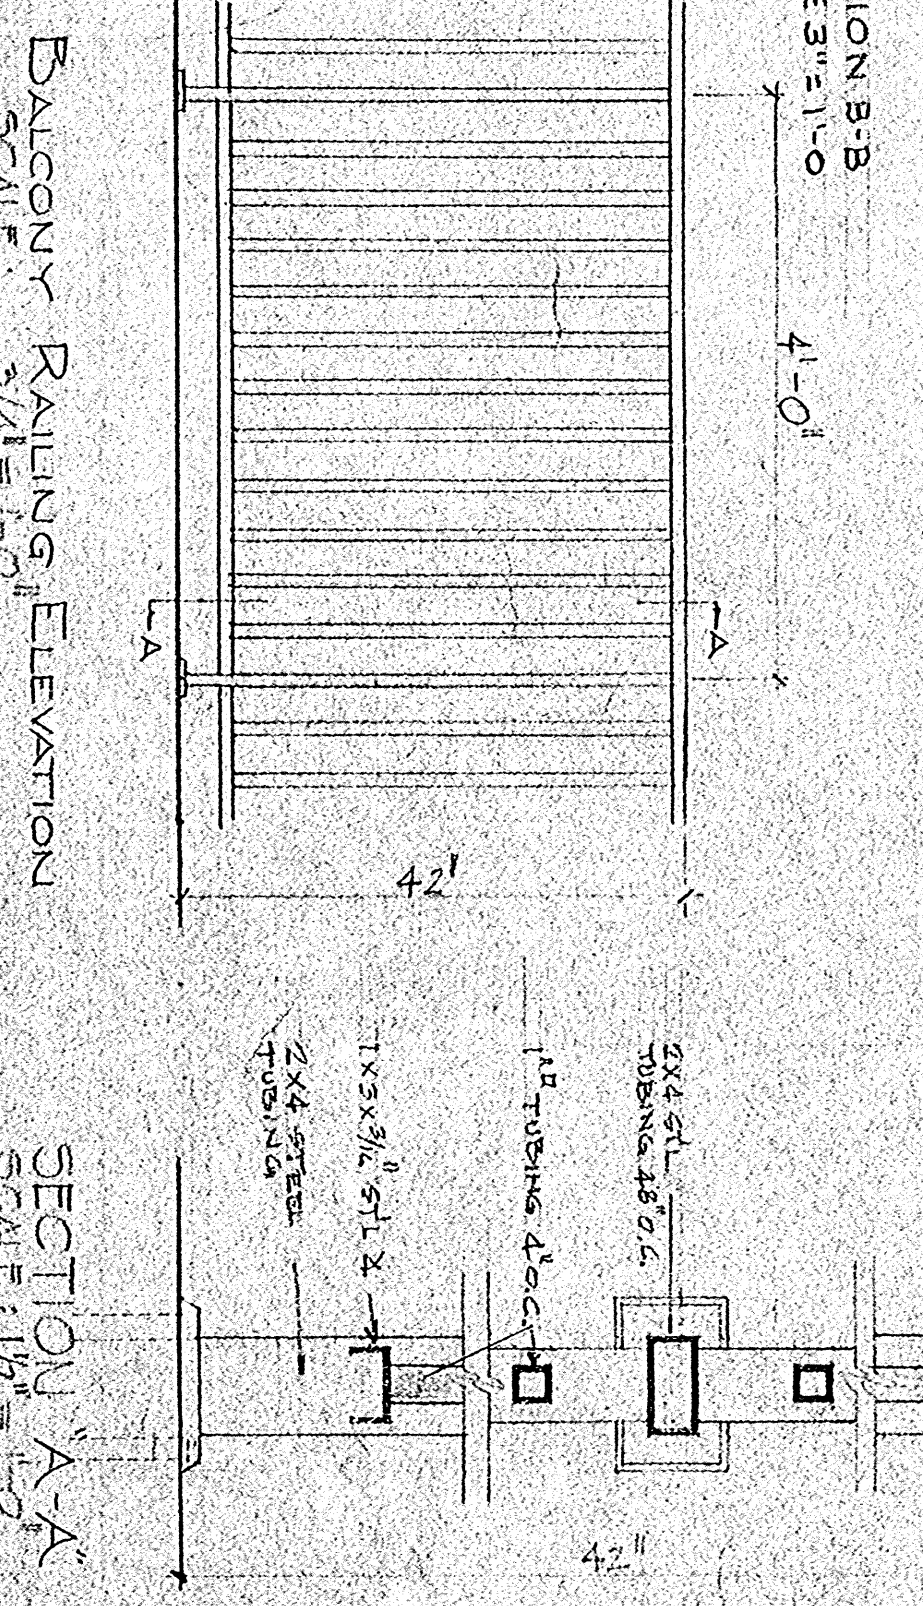


BALCONY RAILING ELEVATION
SCALE: 3/4" = 1'-0"




SECTION A-A
SCALE: 1/2" = 1'-0"

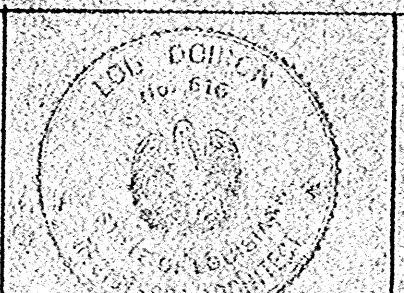


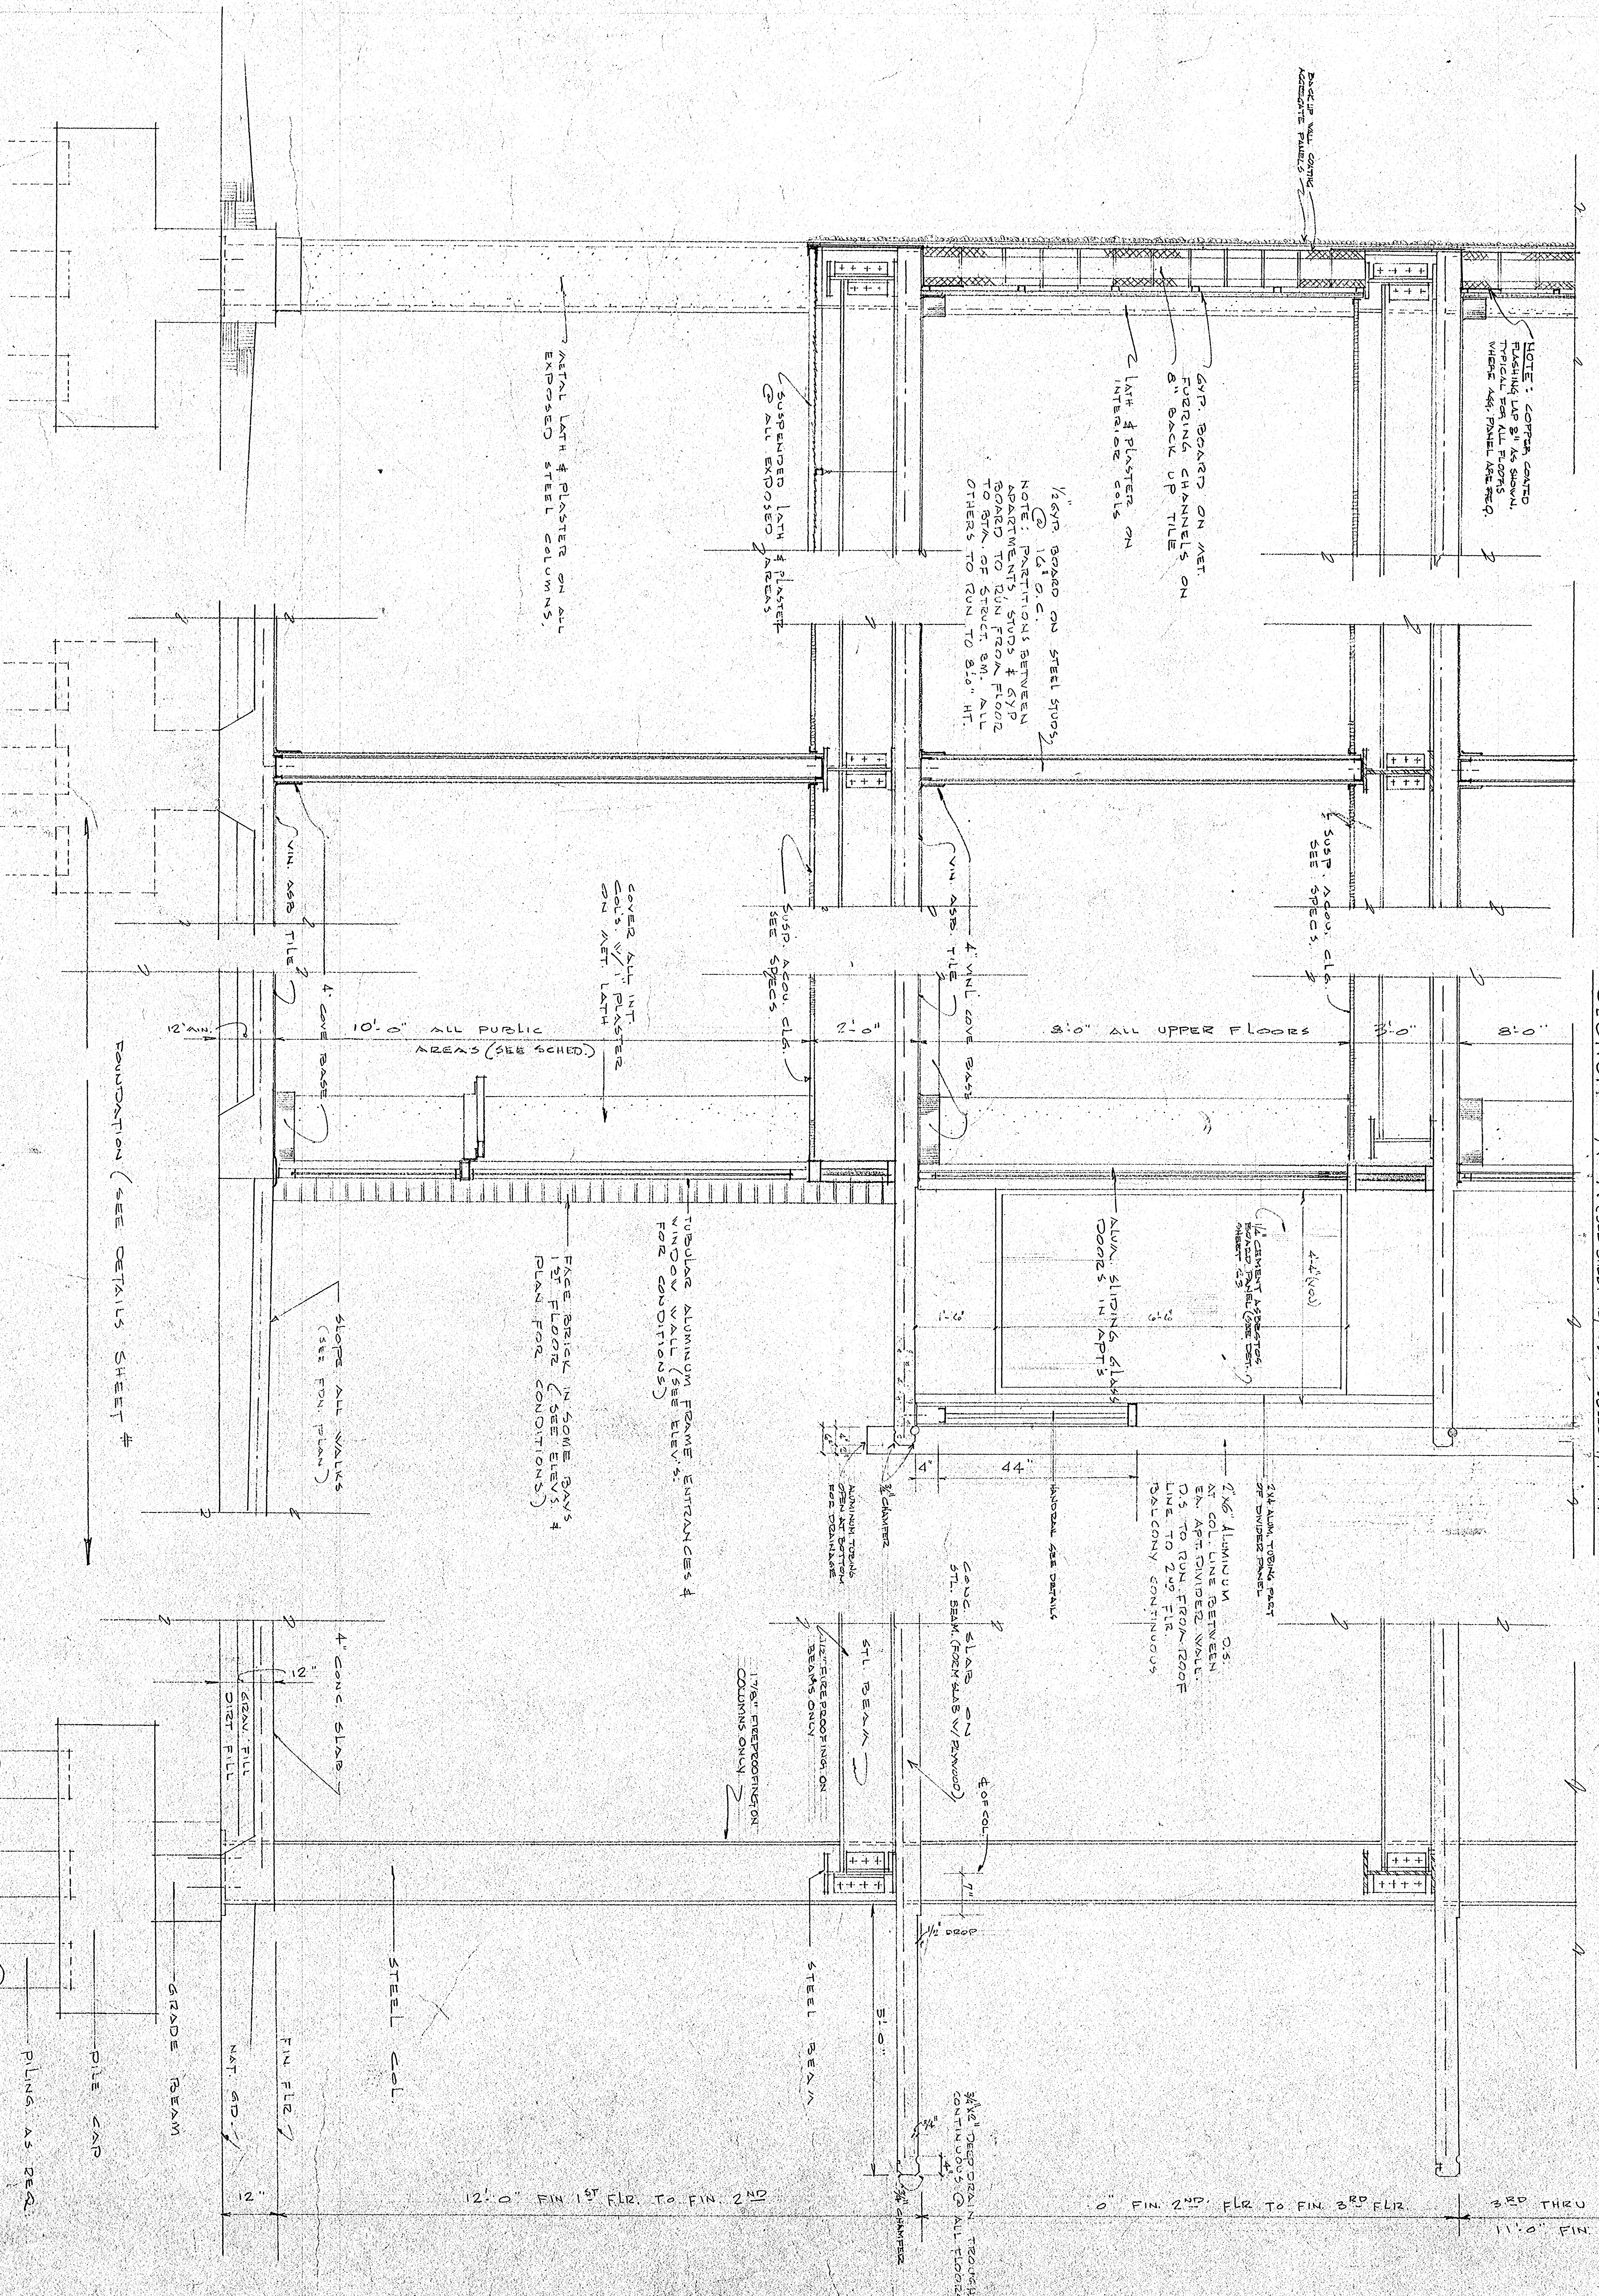
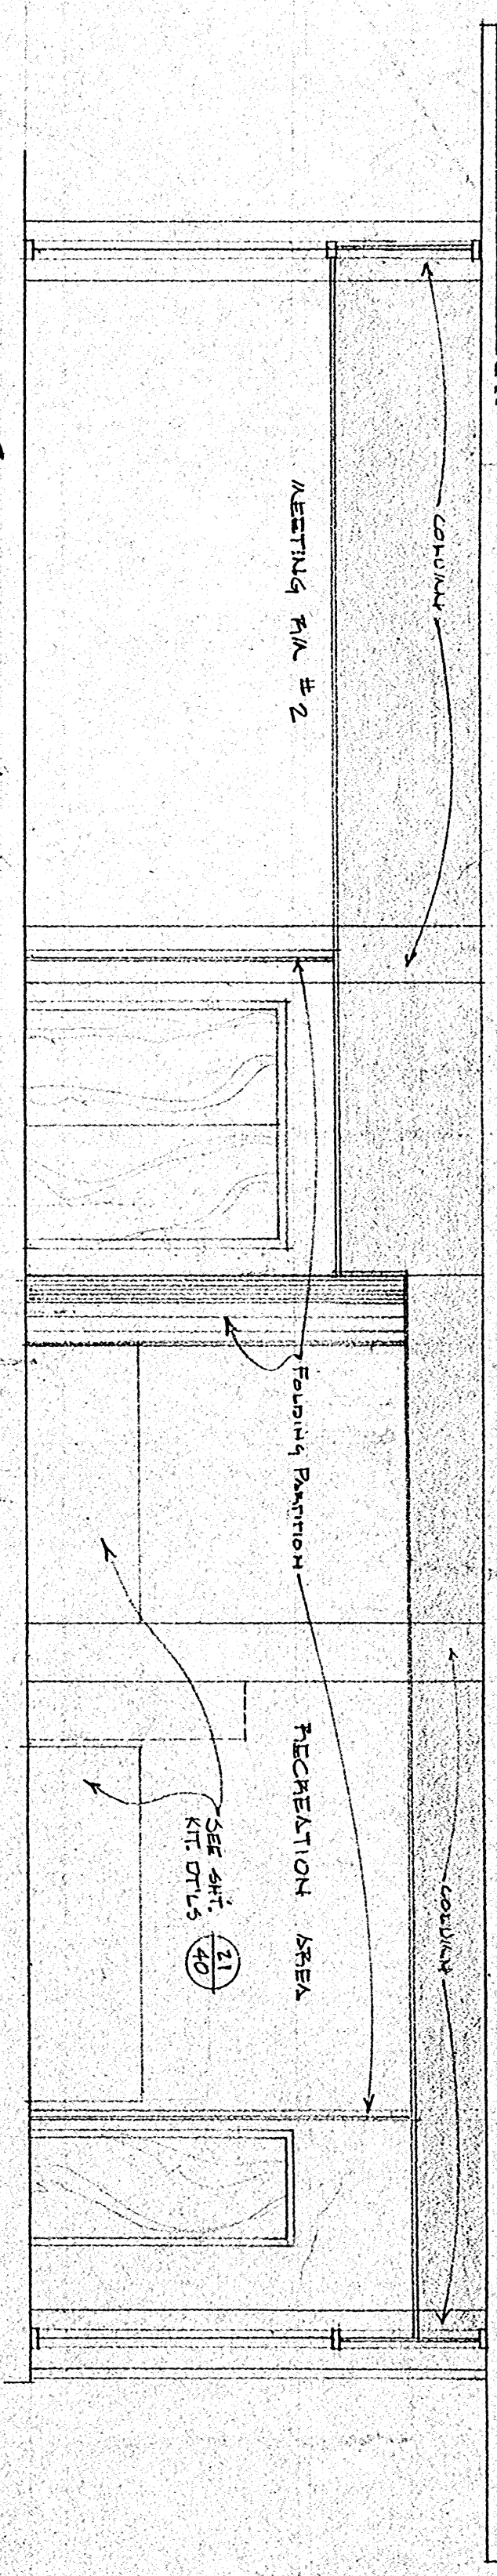


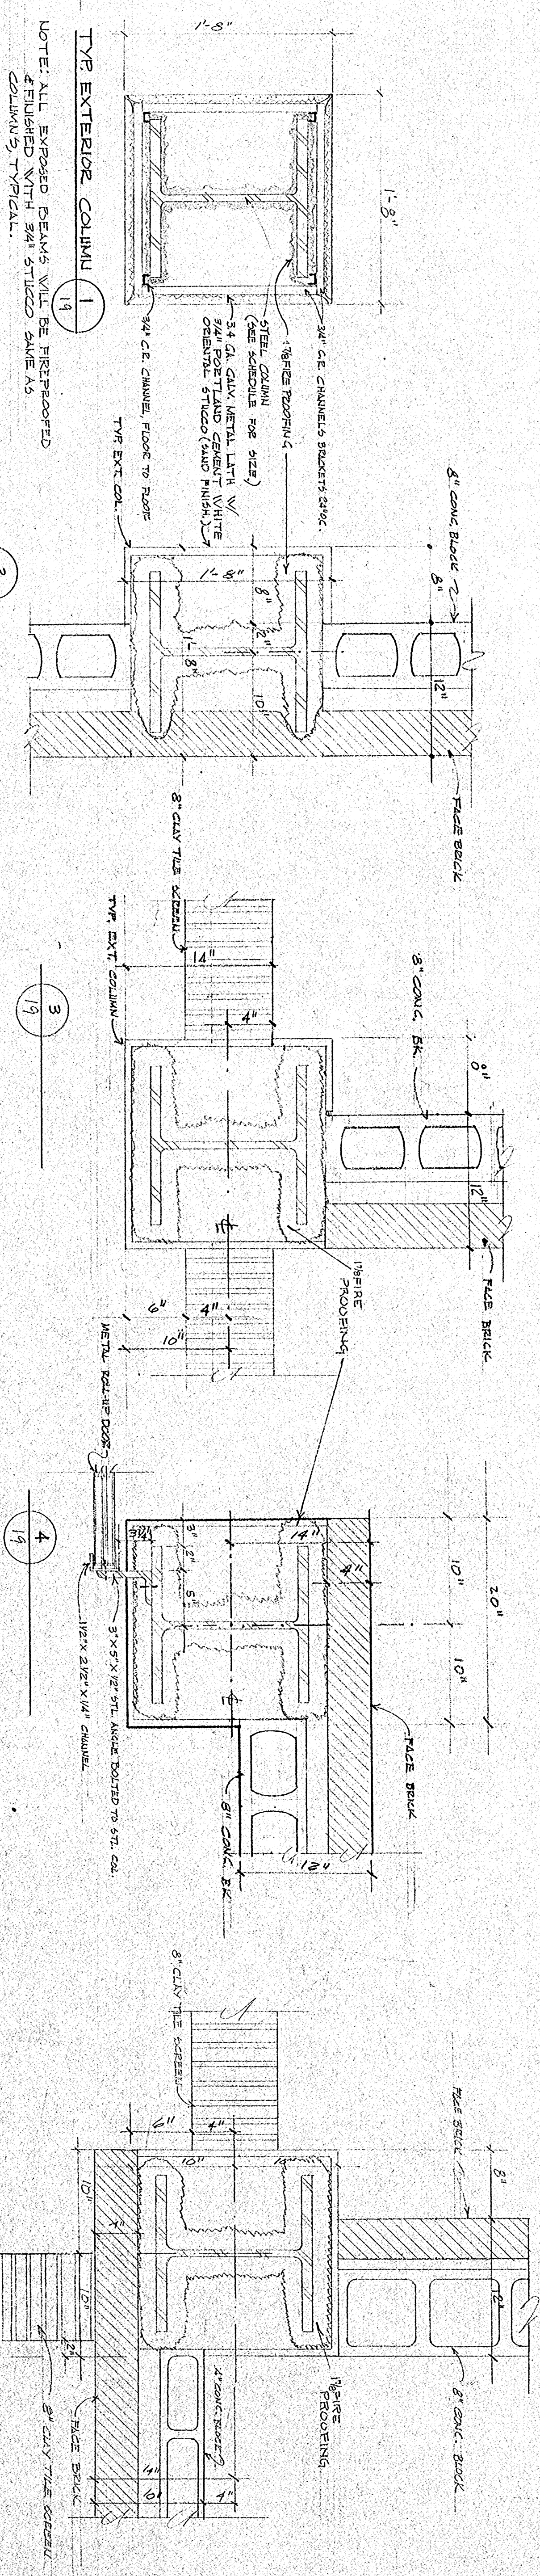



TYPE EXTERIOR COLUMN 1
 NOTE: ALL EXPOSED BEAMS WILL BE FIREPROOFED
 FINISHED WITH 3/4" STUCCO
 COLUMN 2, TYPICAL.

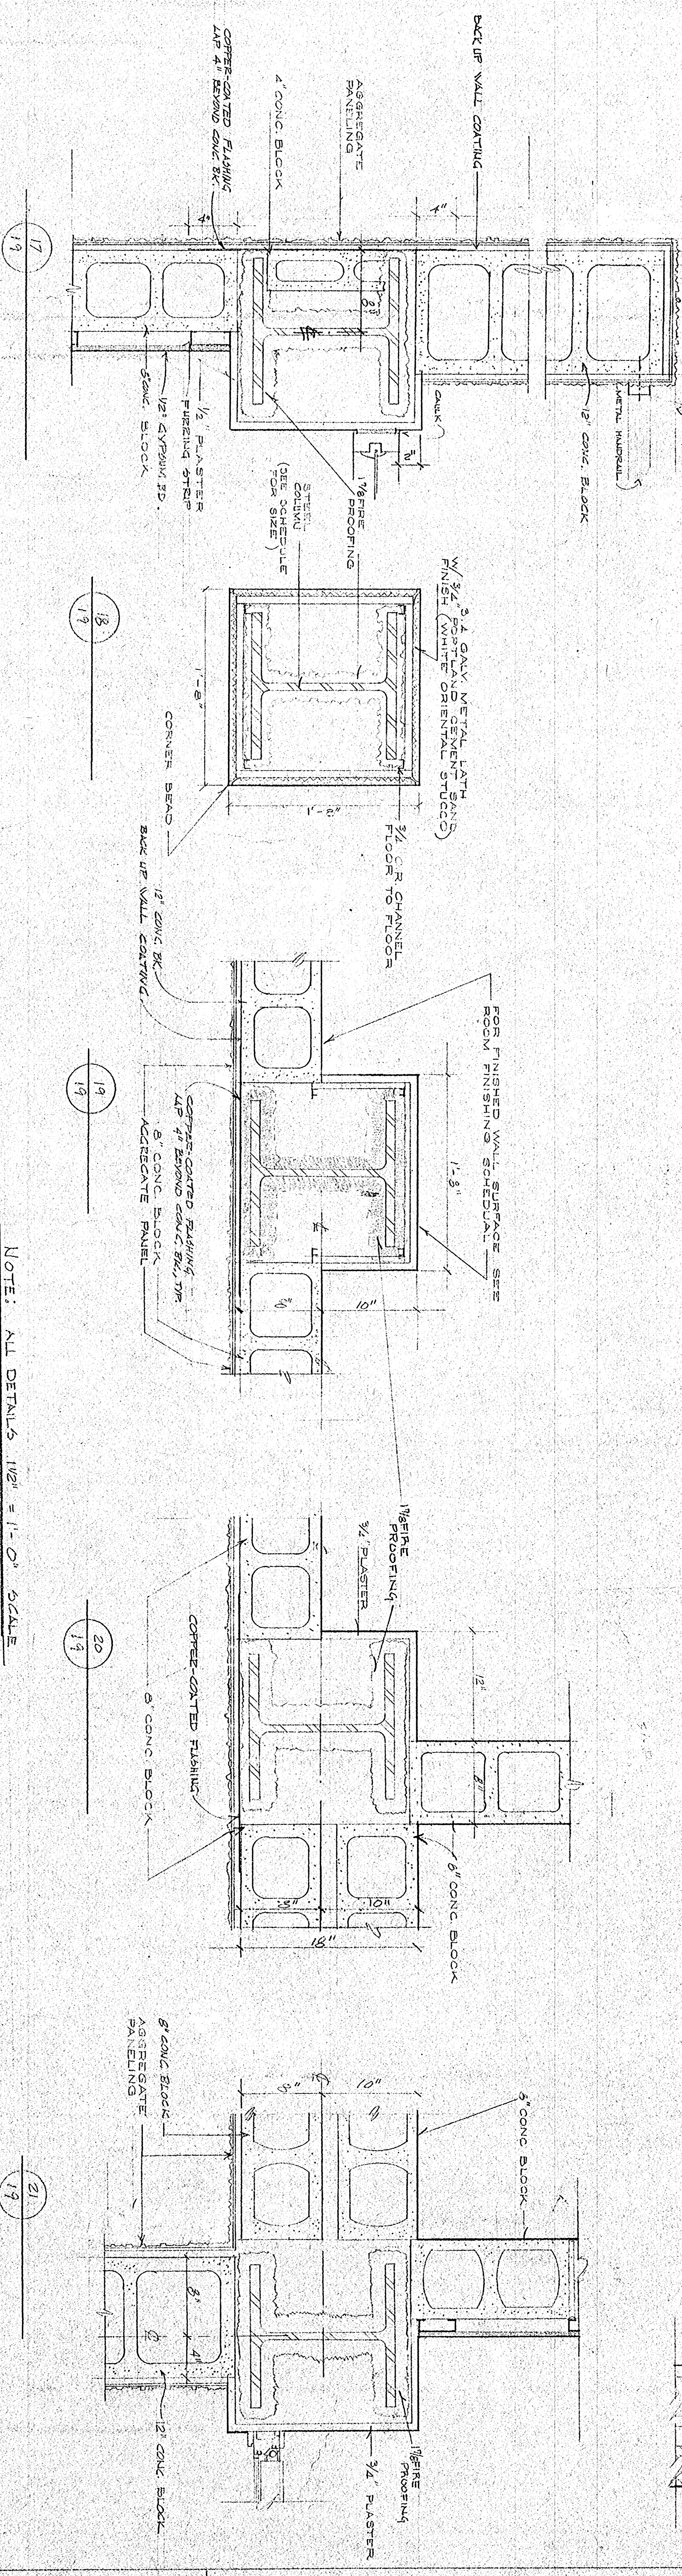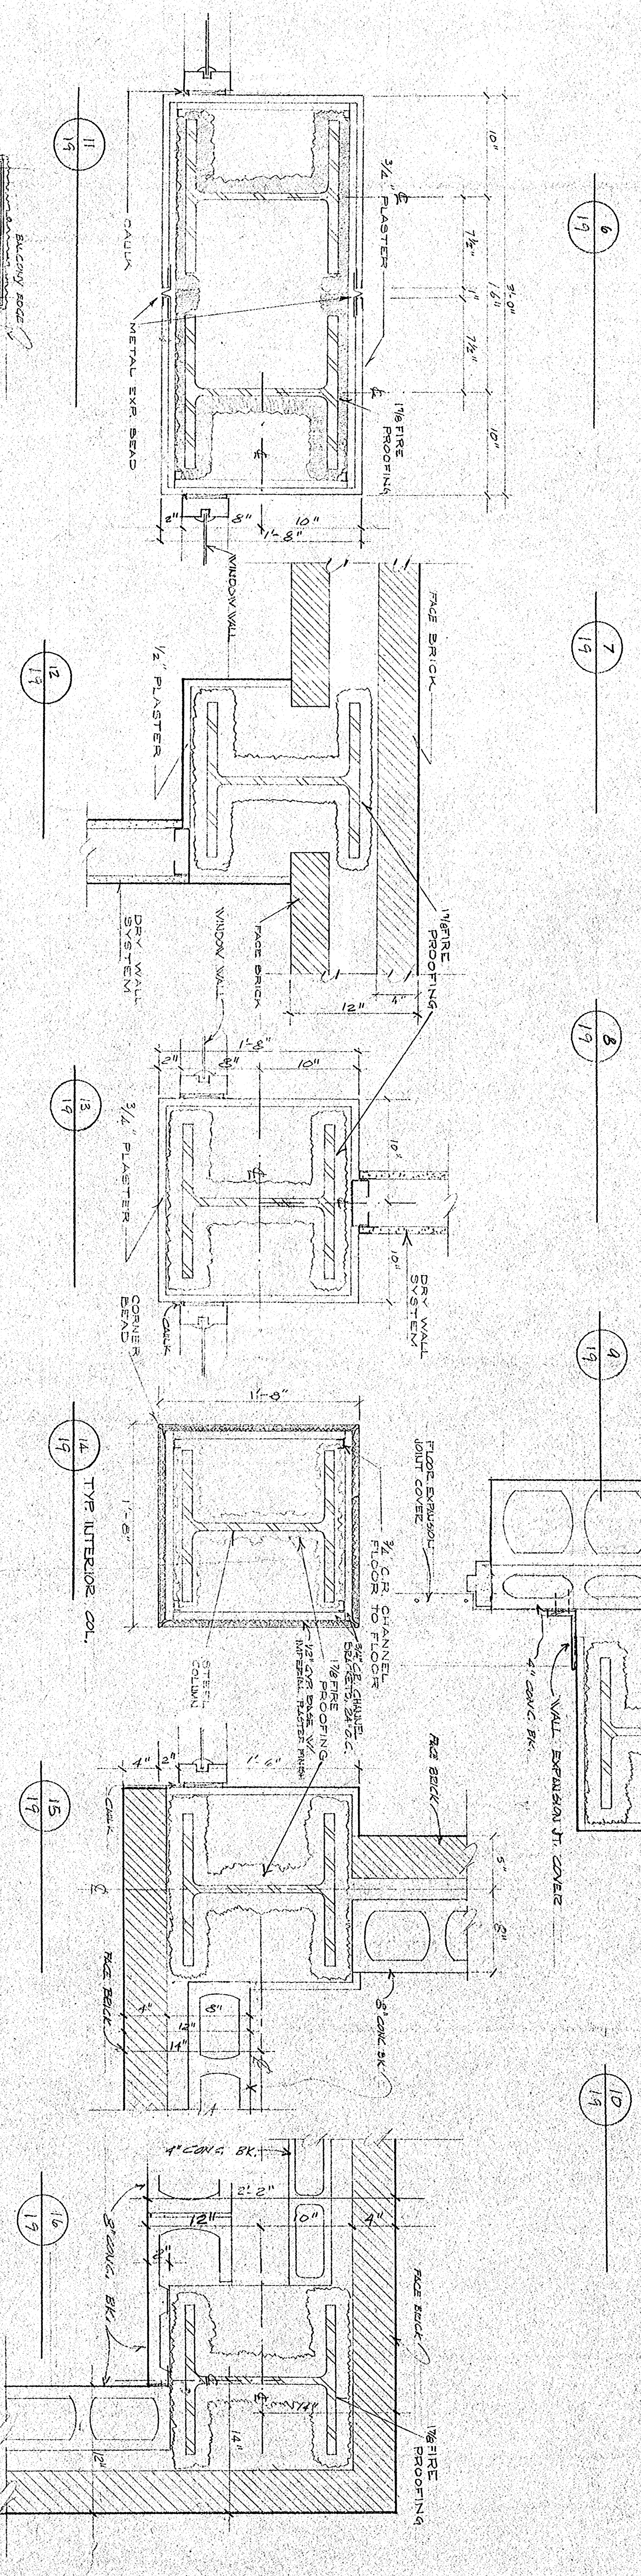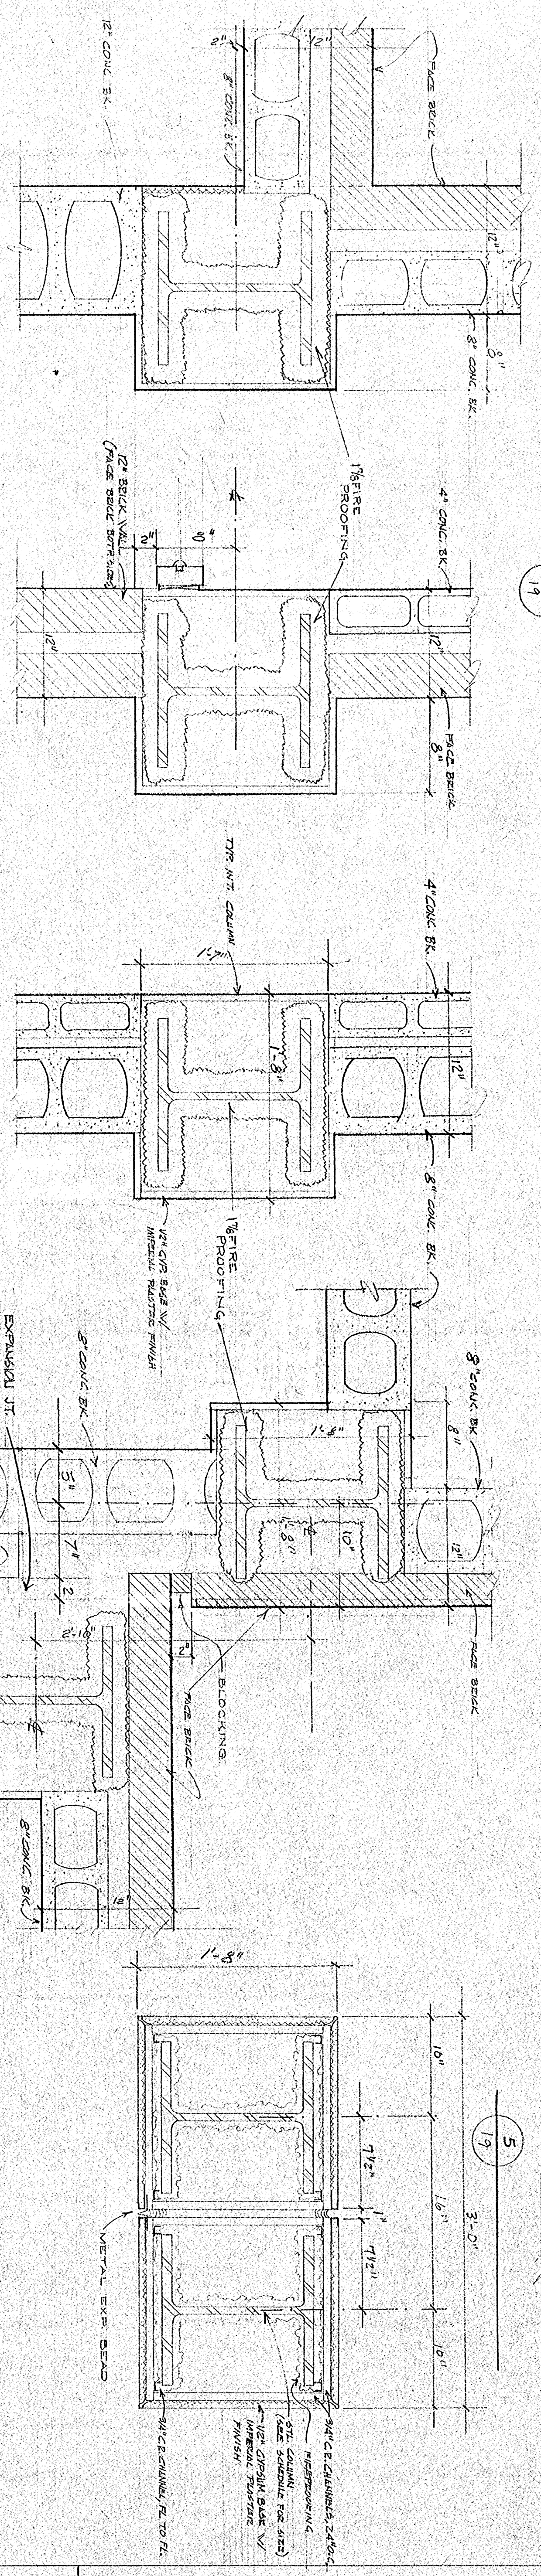

NOTE: ALL DETAILS 1/2" = 1'-0" SCALE

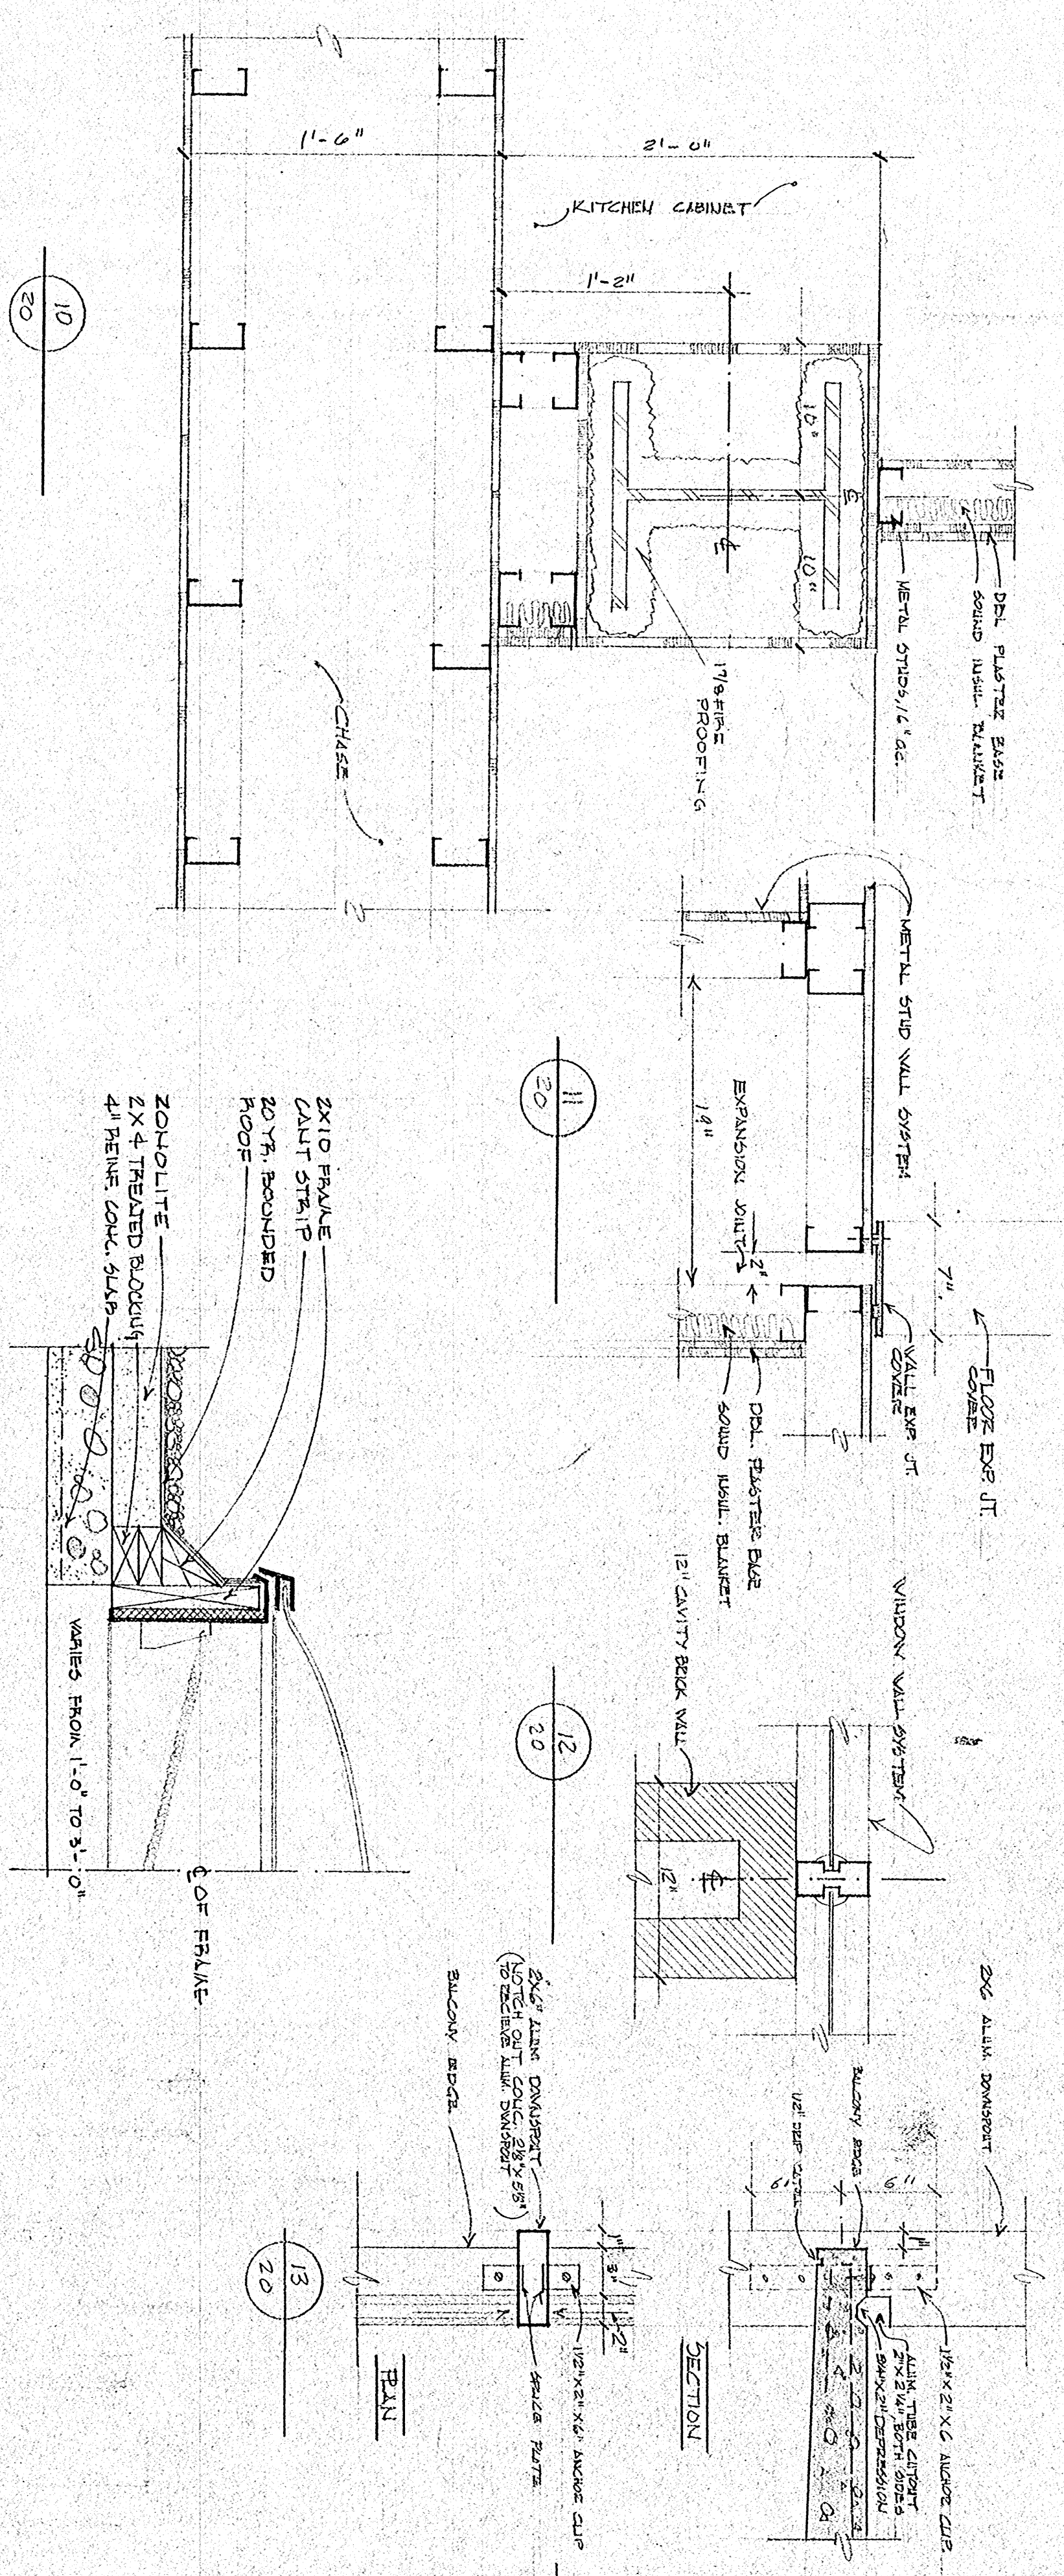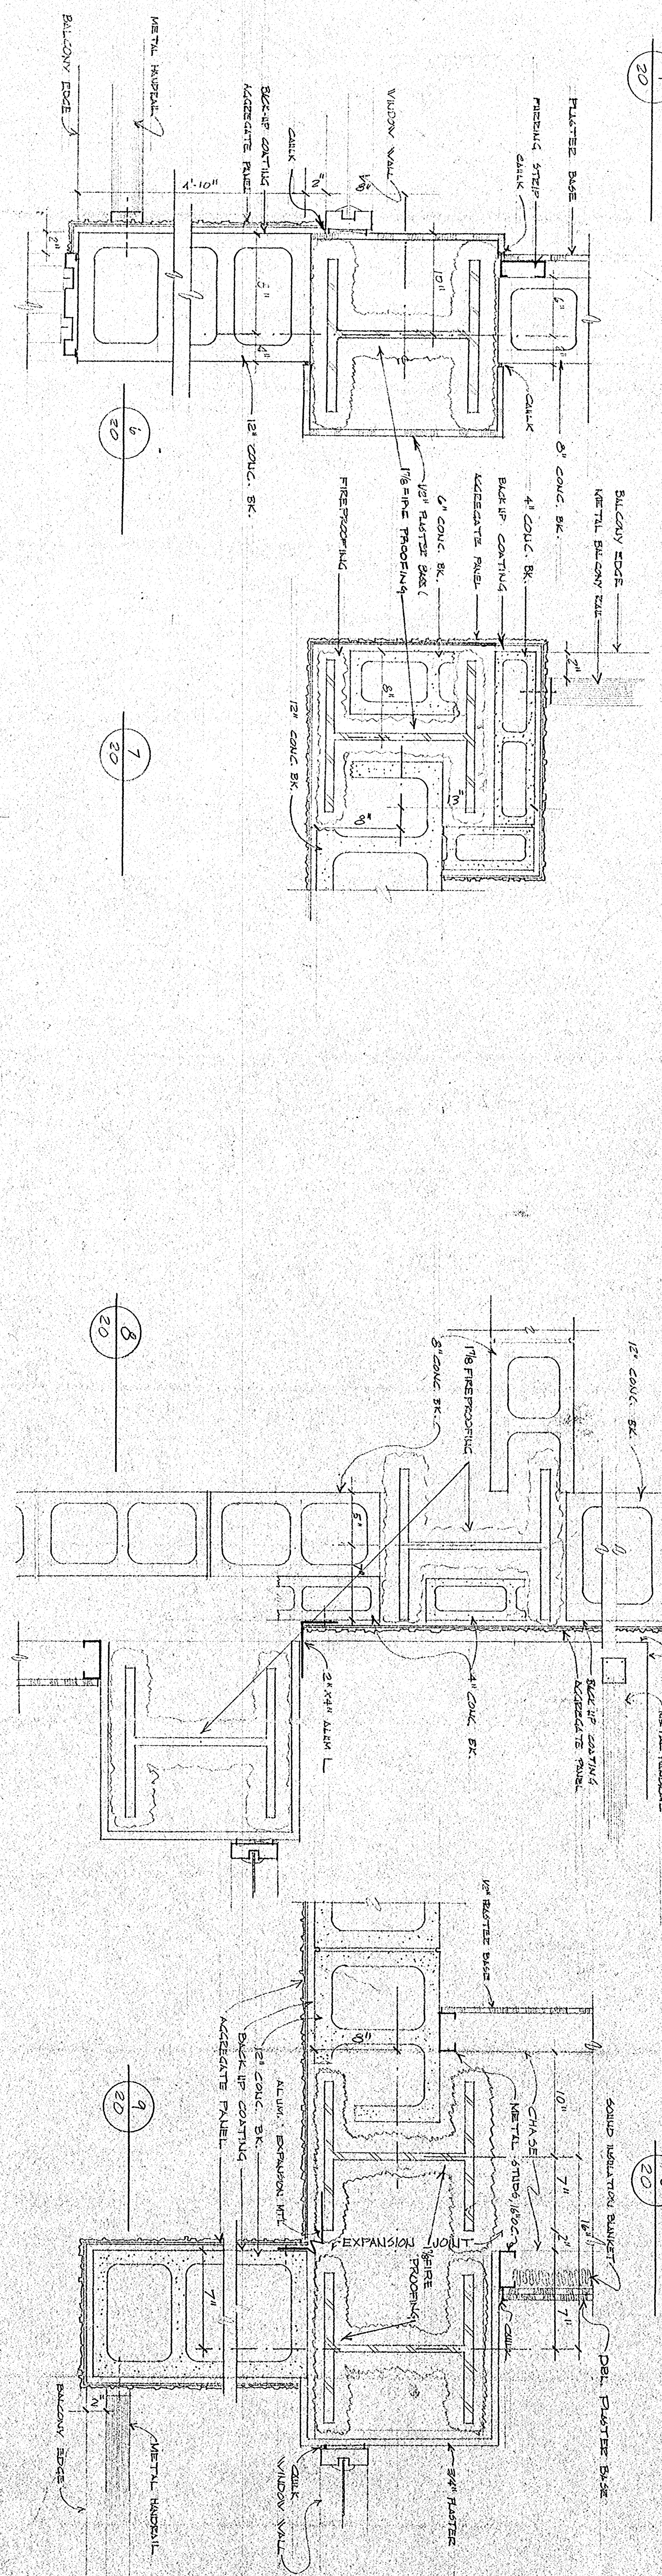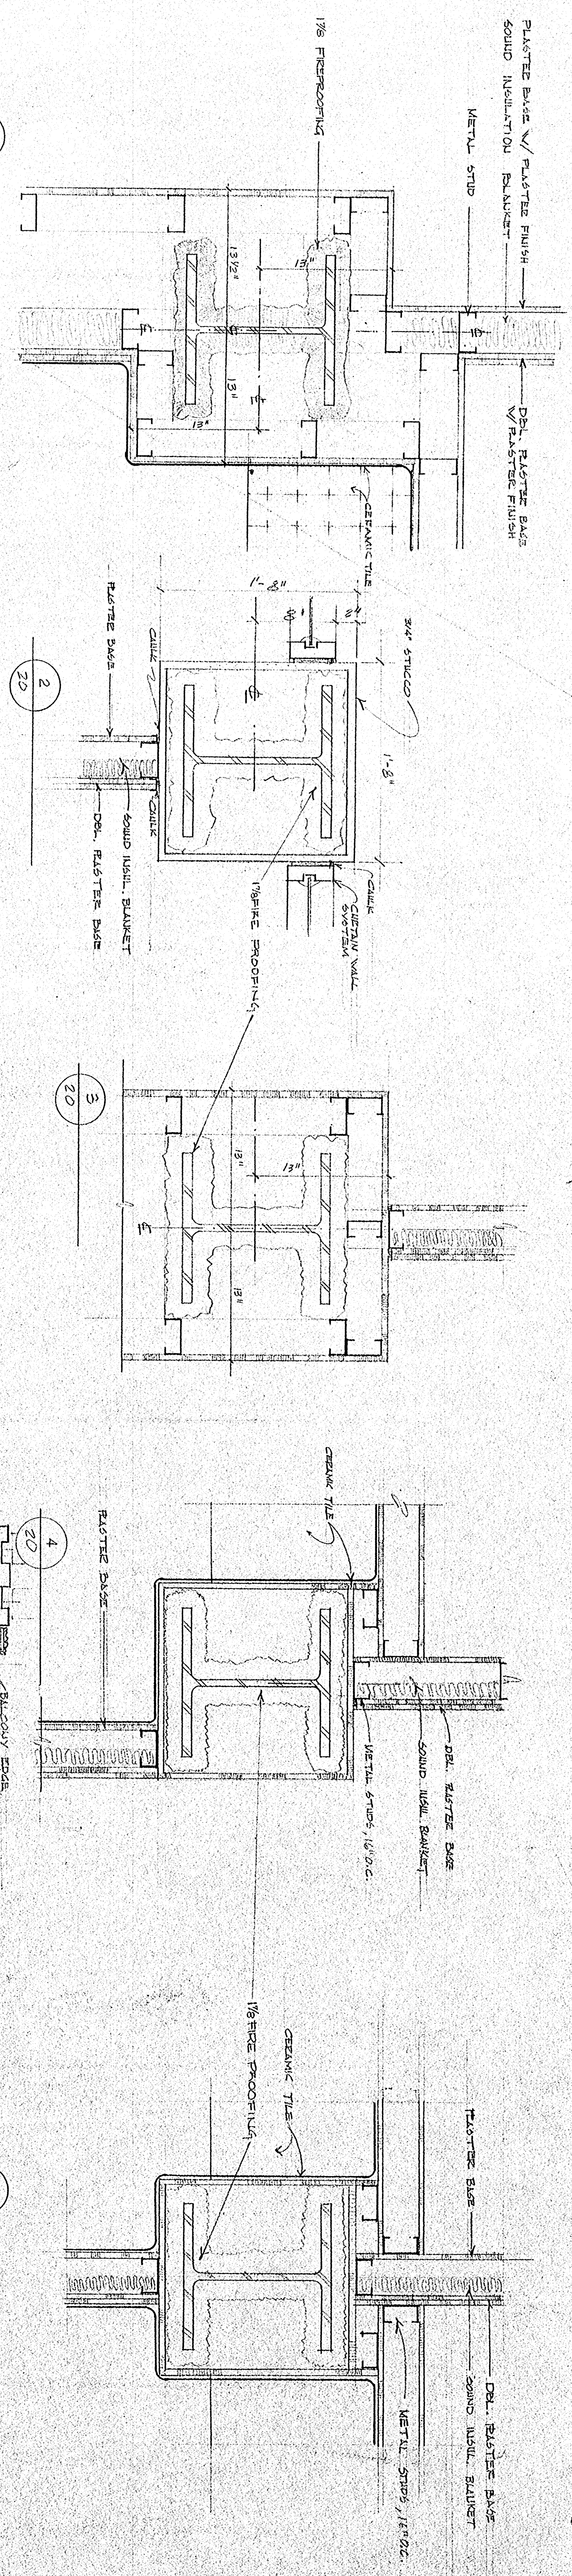






















SMOKE HATCH & ROOF OPENING DETAIL

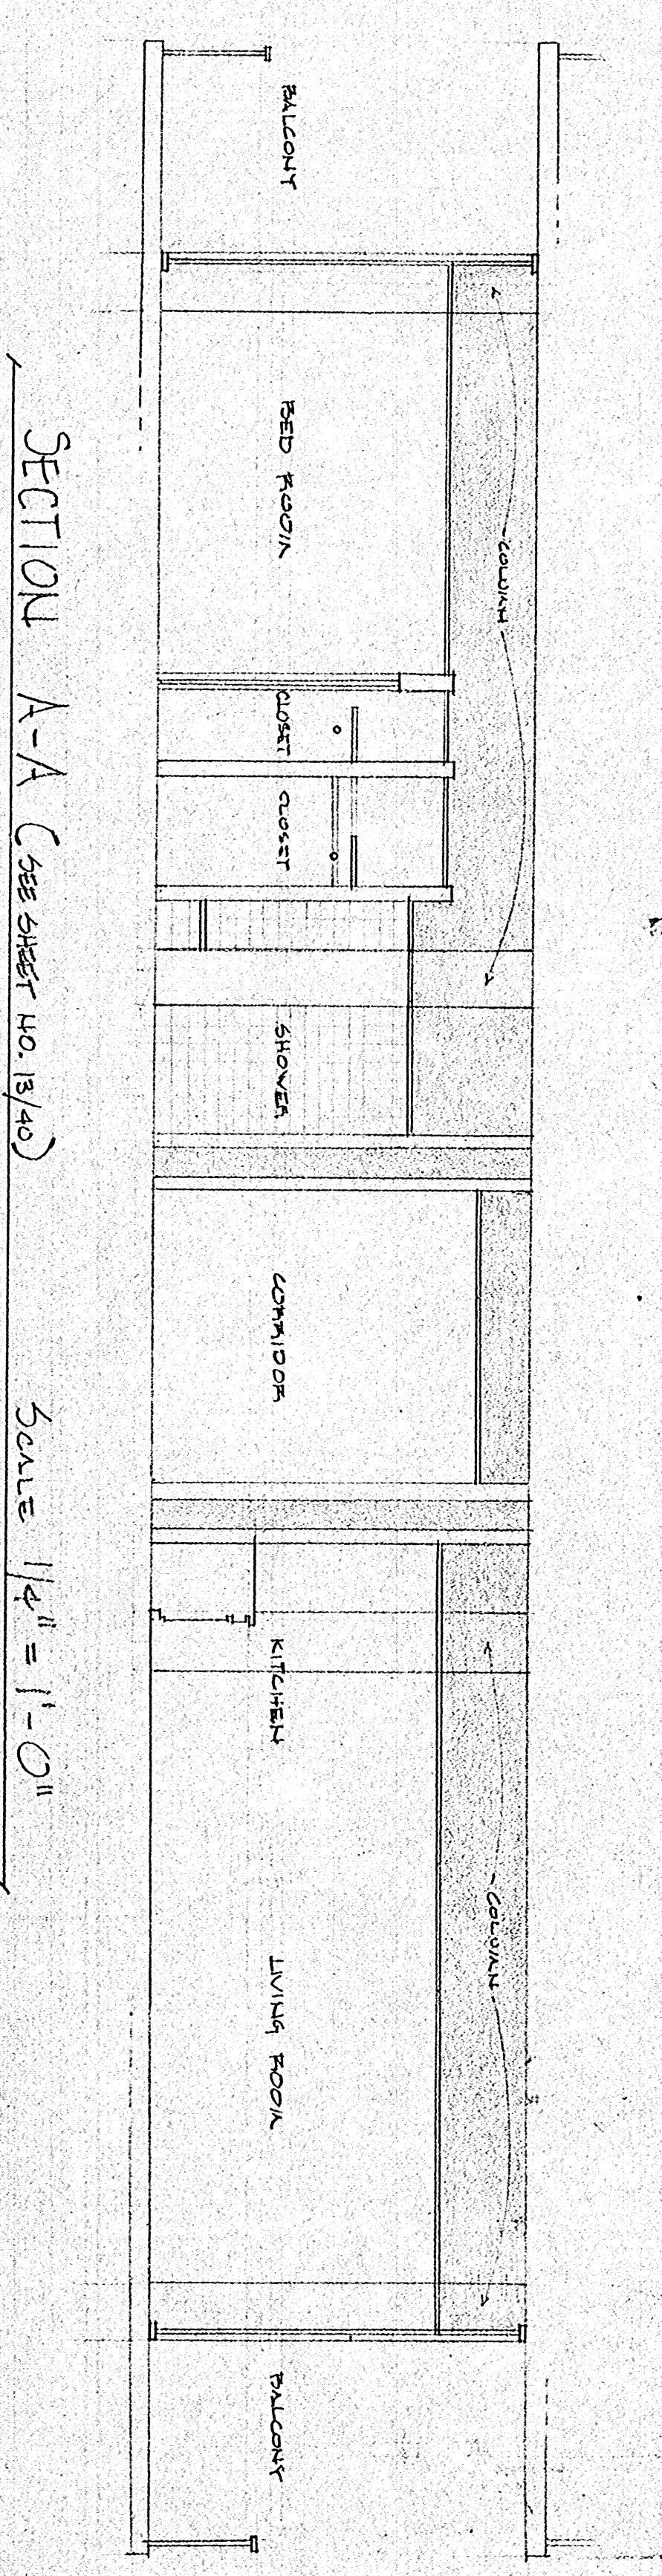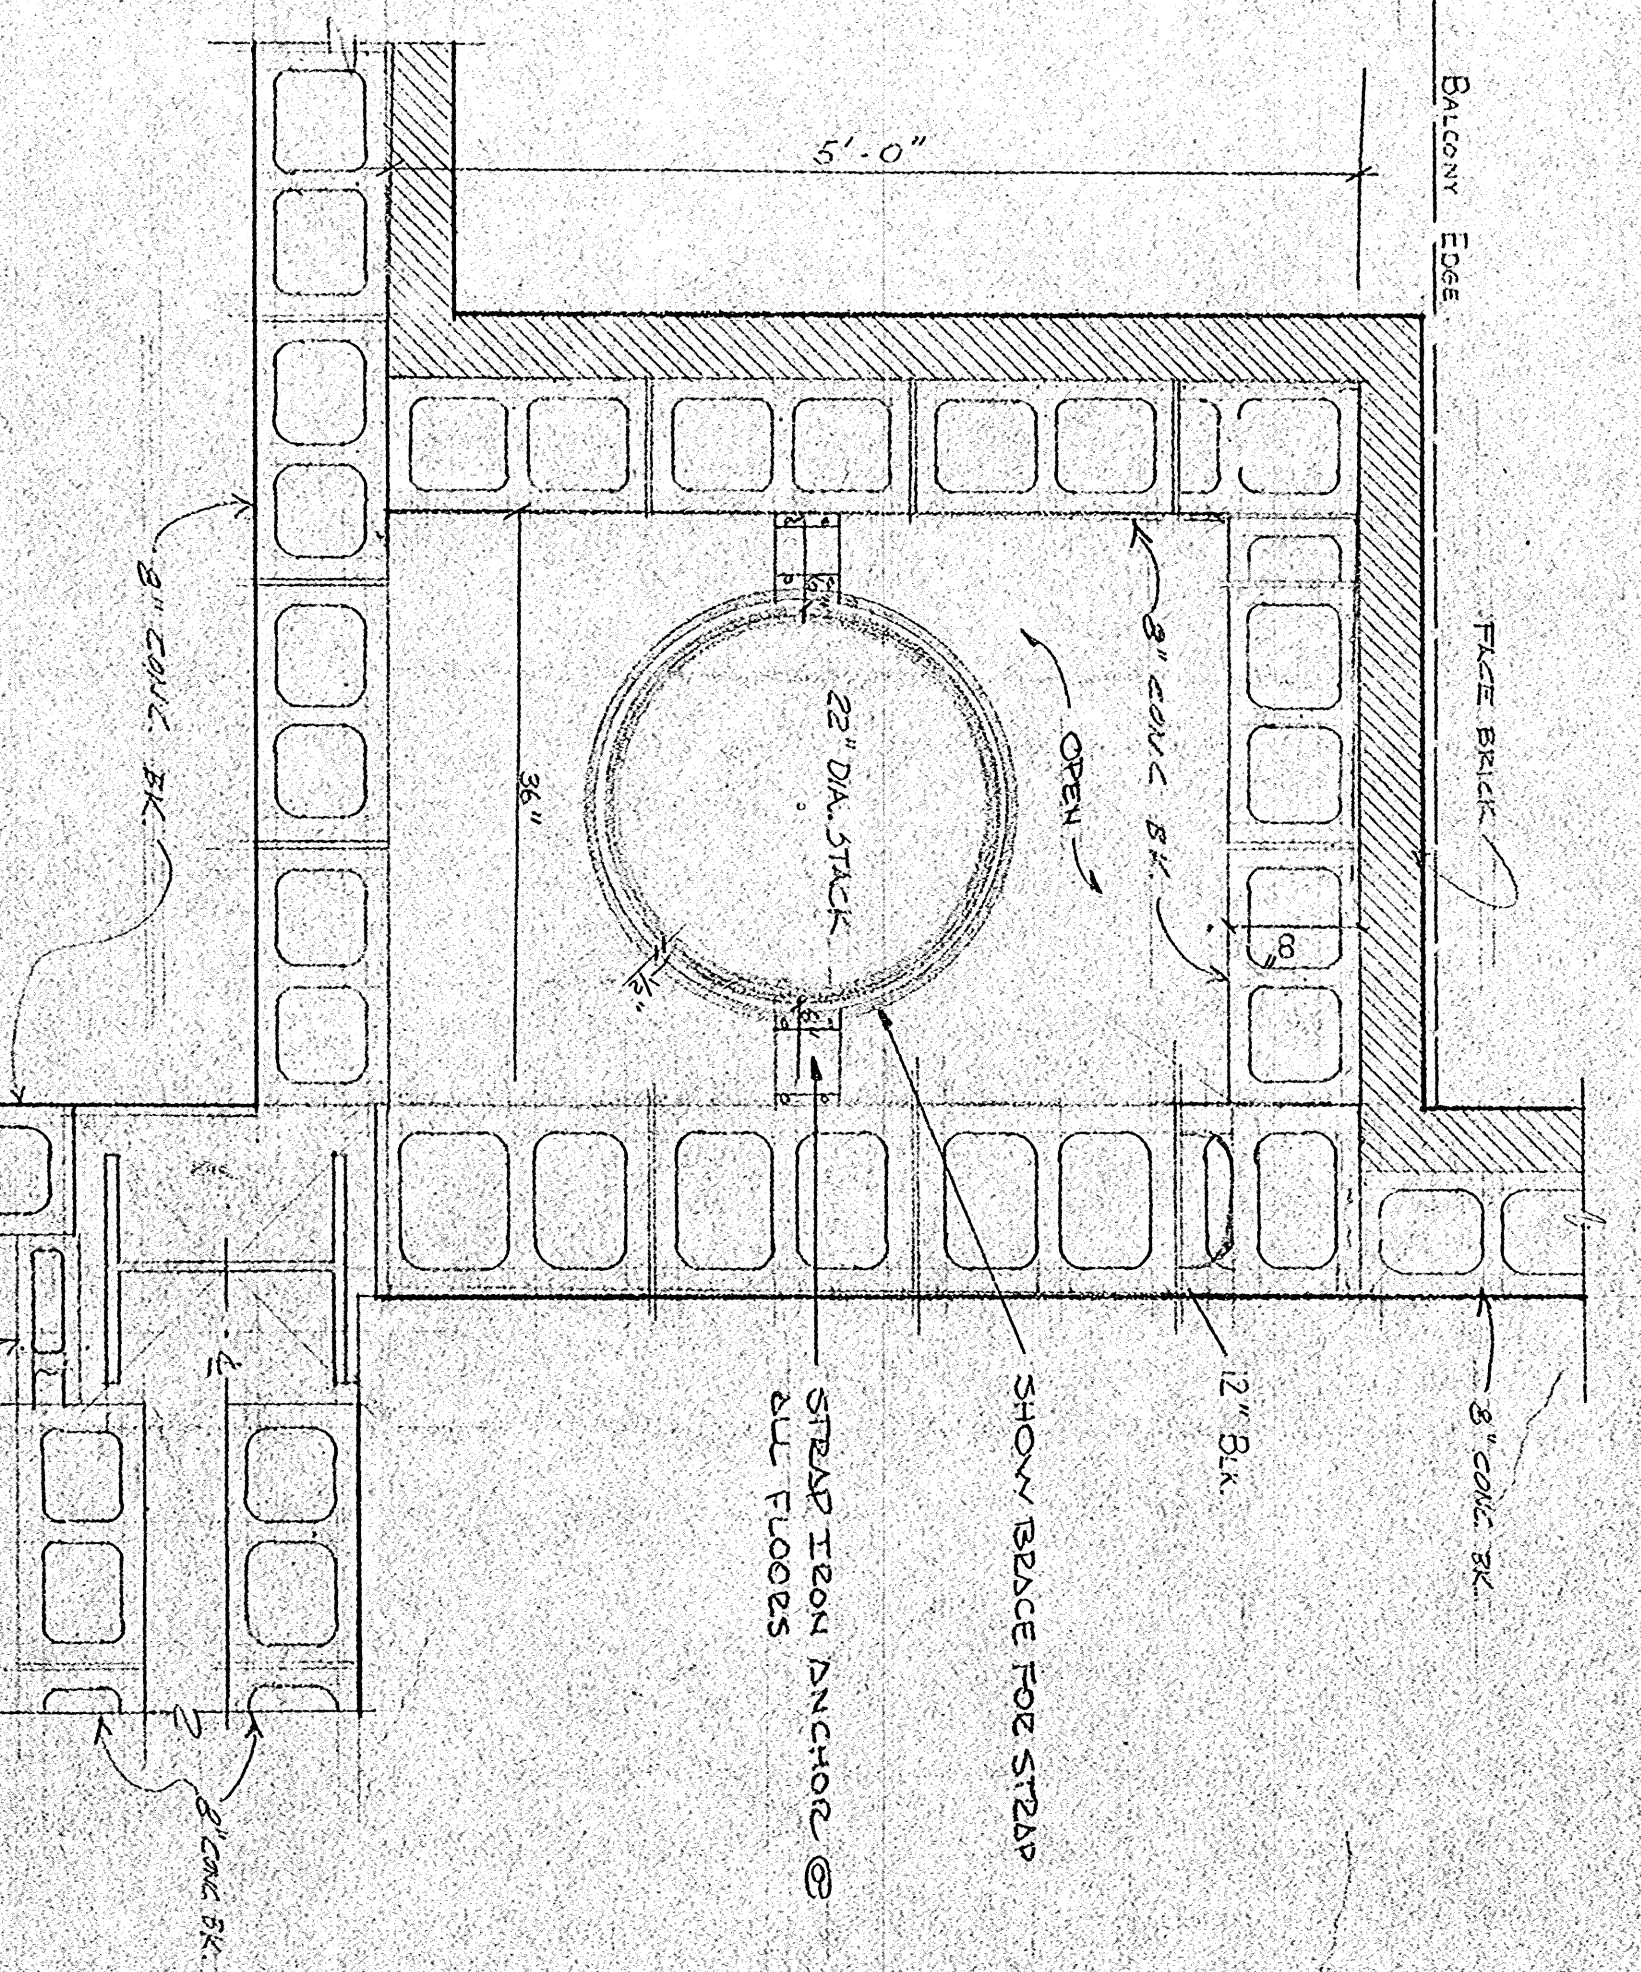


SECTION A-A (SEE SHEET NO. B/40) SCALE 1/4" = 1'-0"

NOTE: ALL DETAILS ON THIS SHEET ARE 1/2" = 1'-0" SCALE UNLESS OTHERWISE SHOWN.

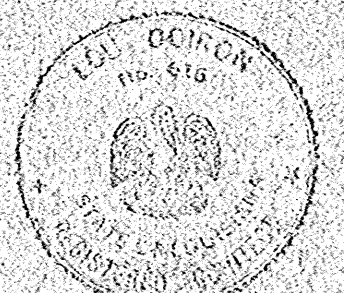


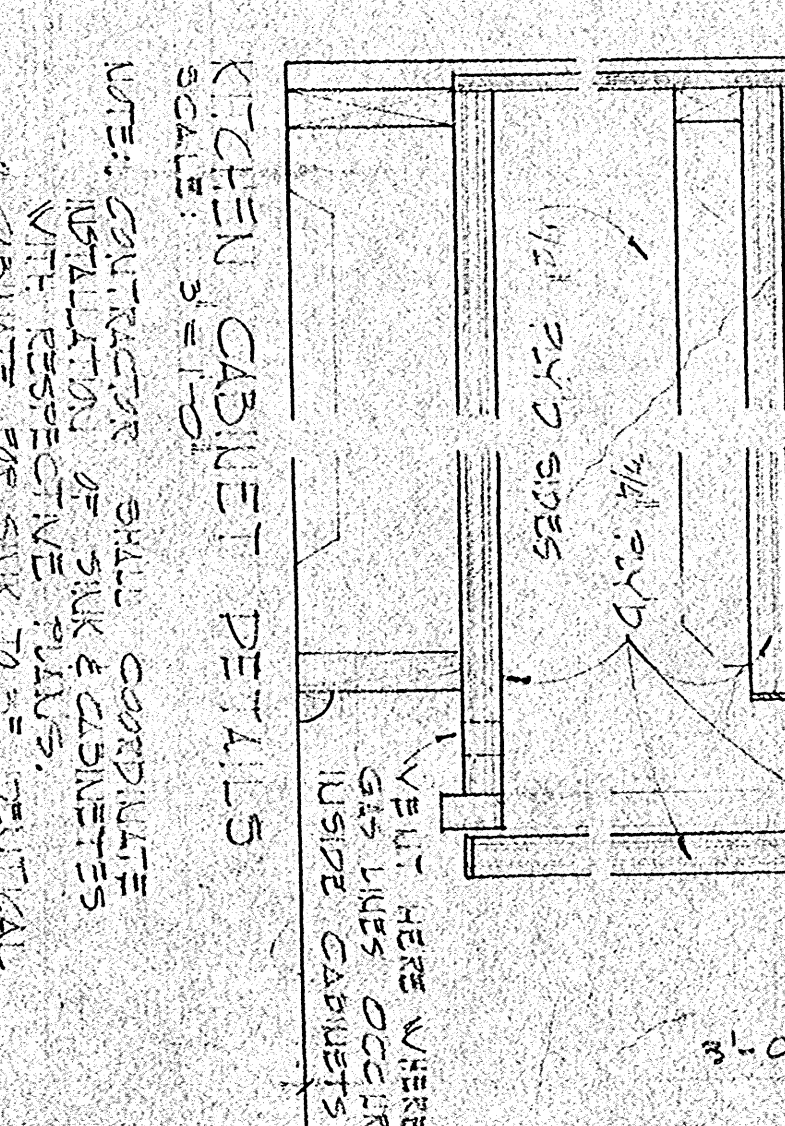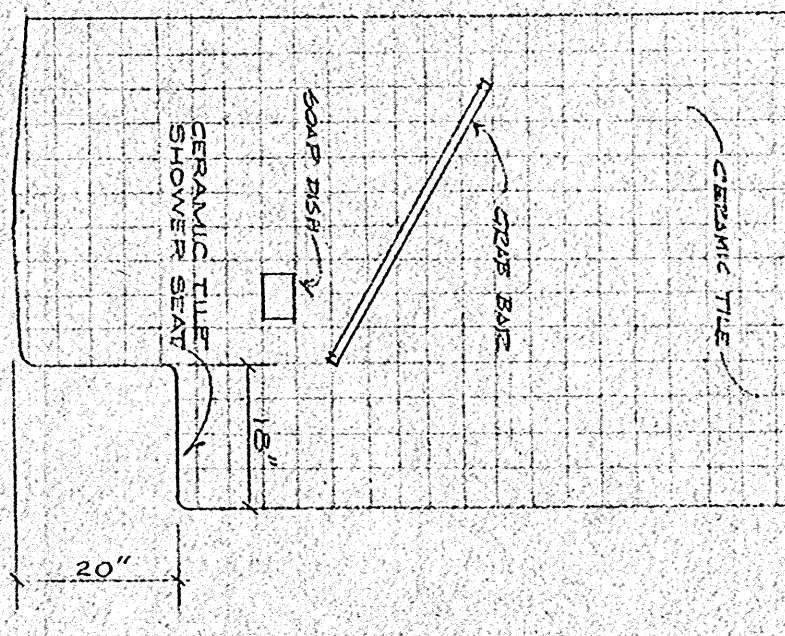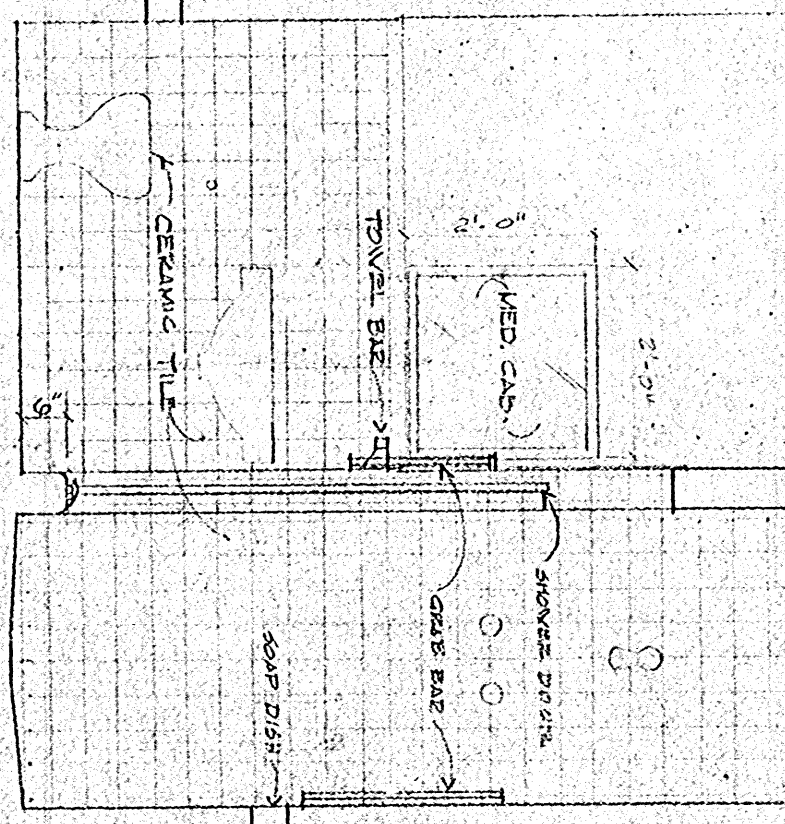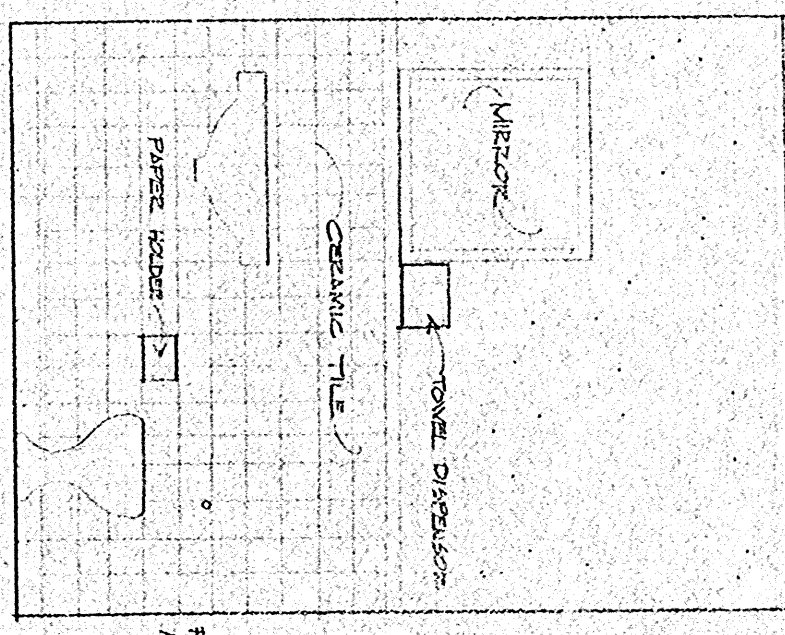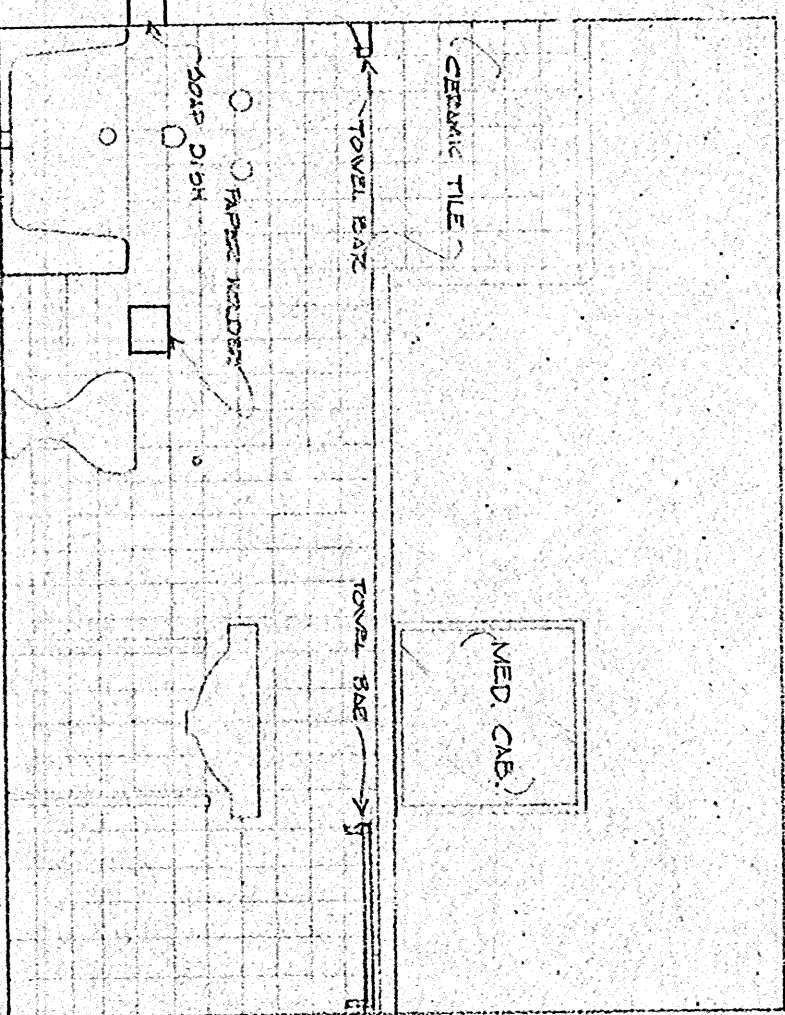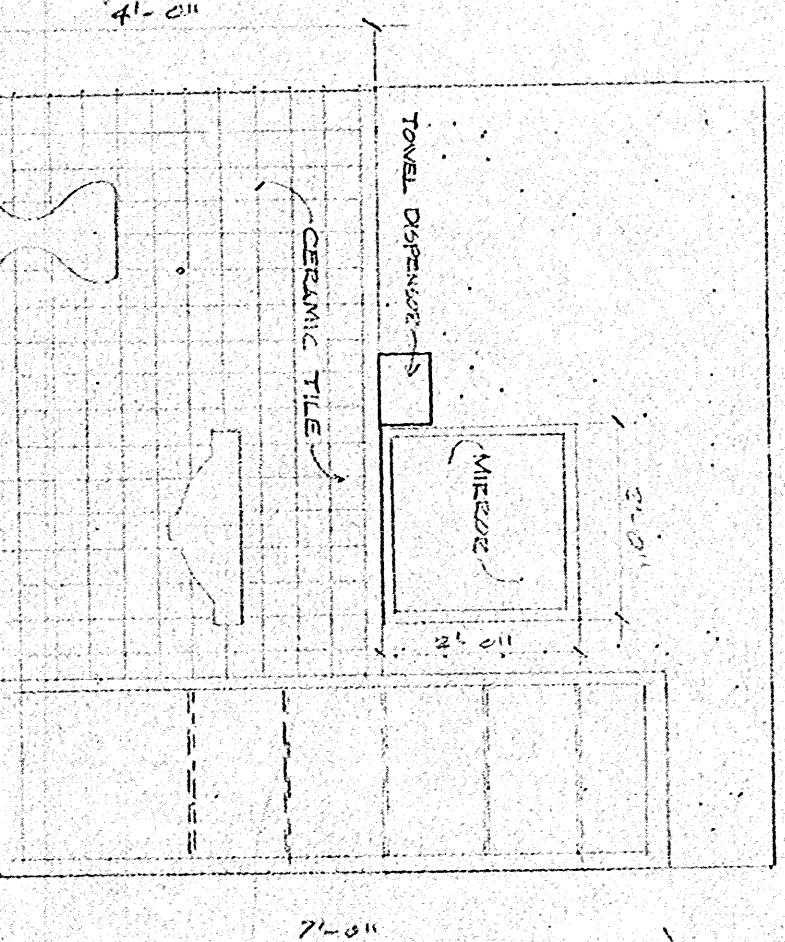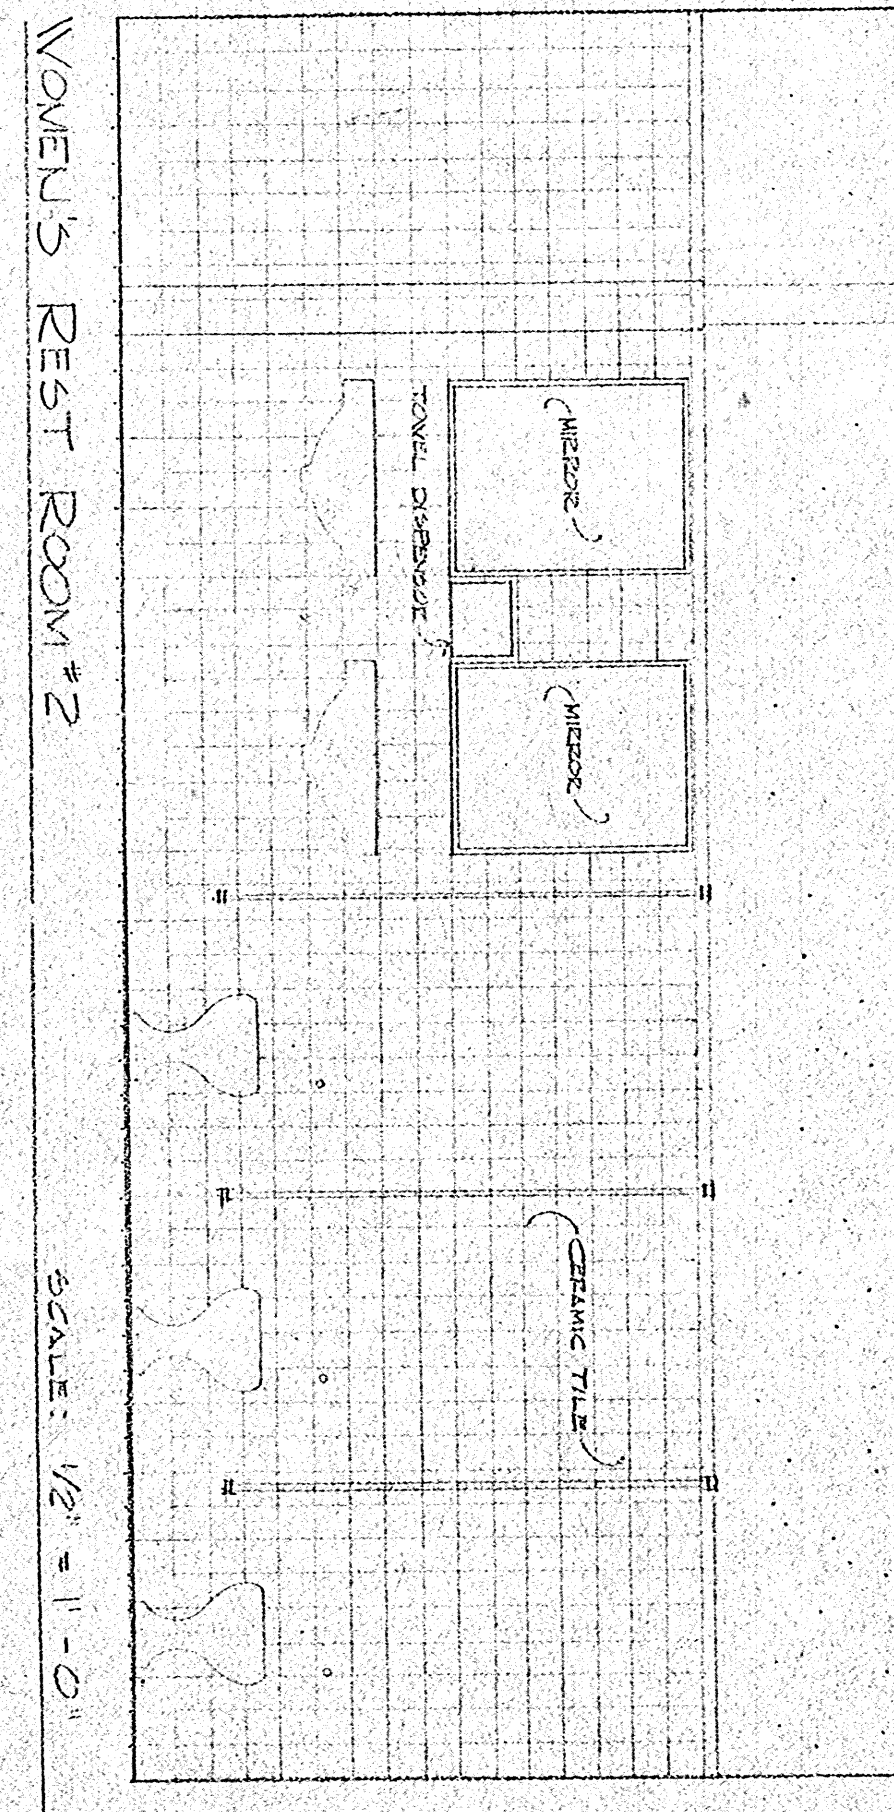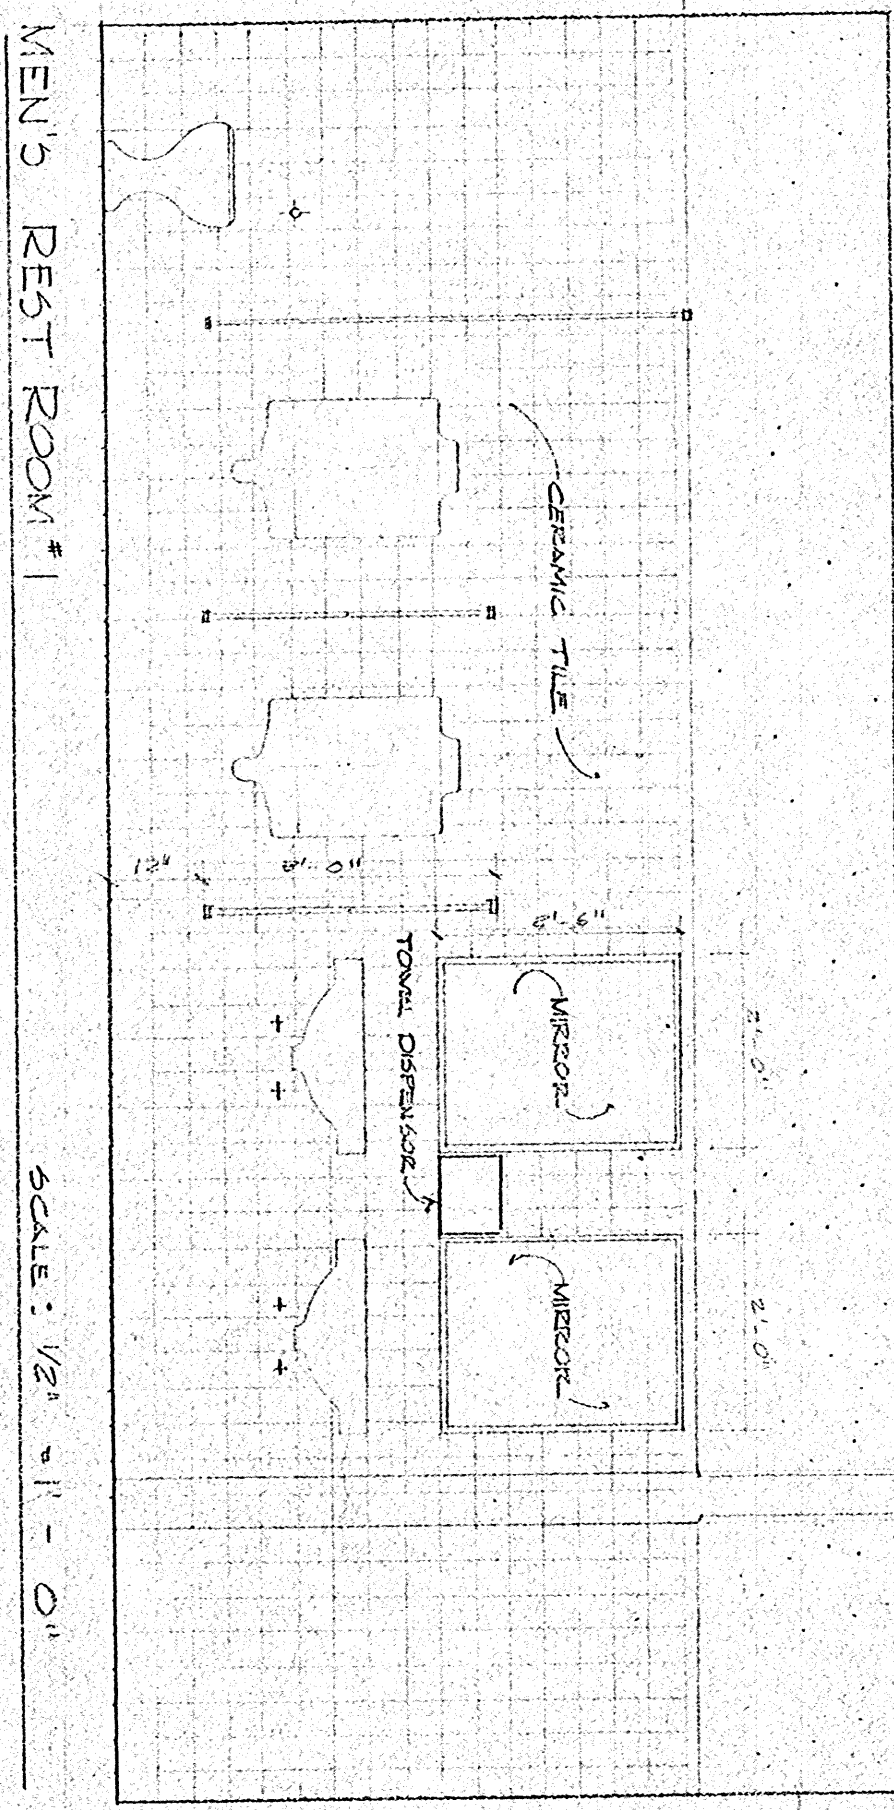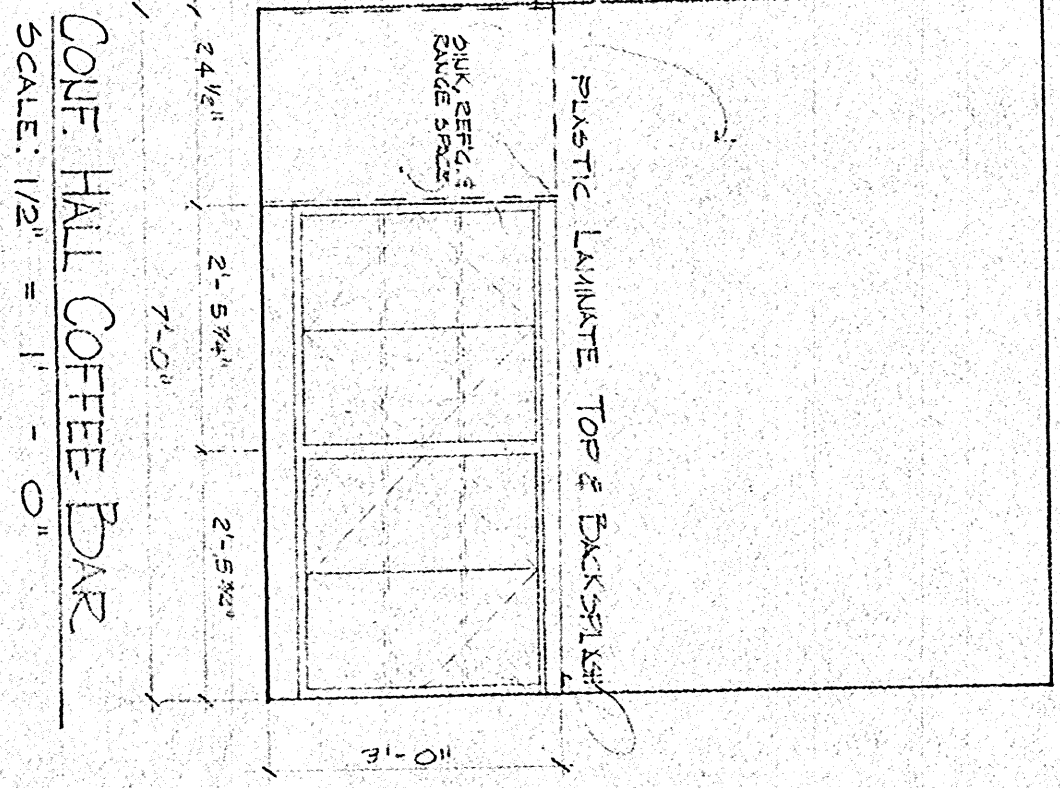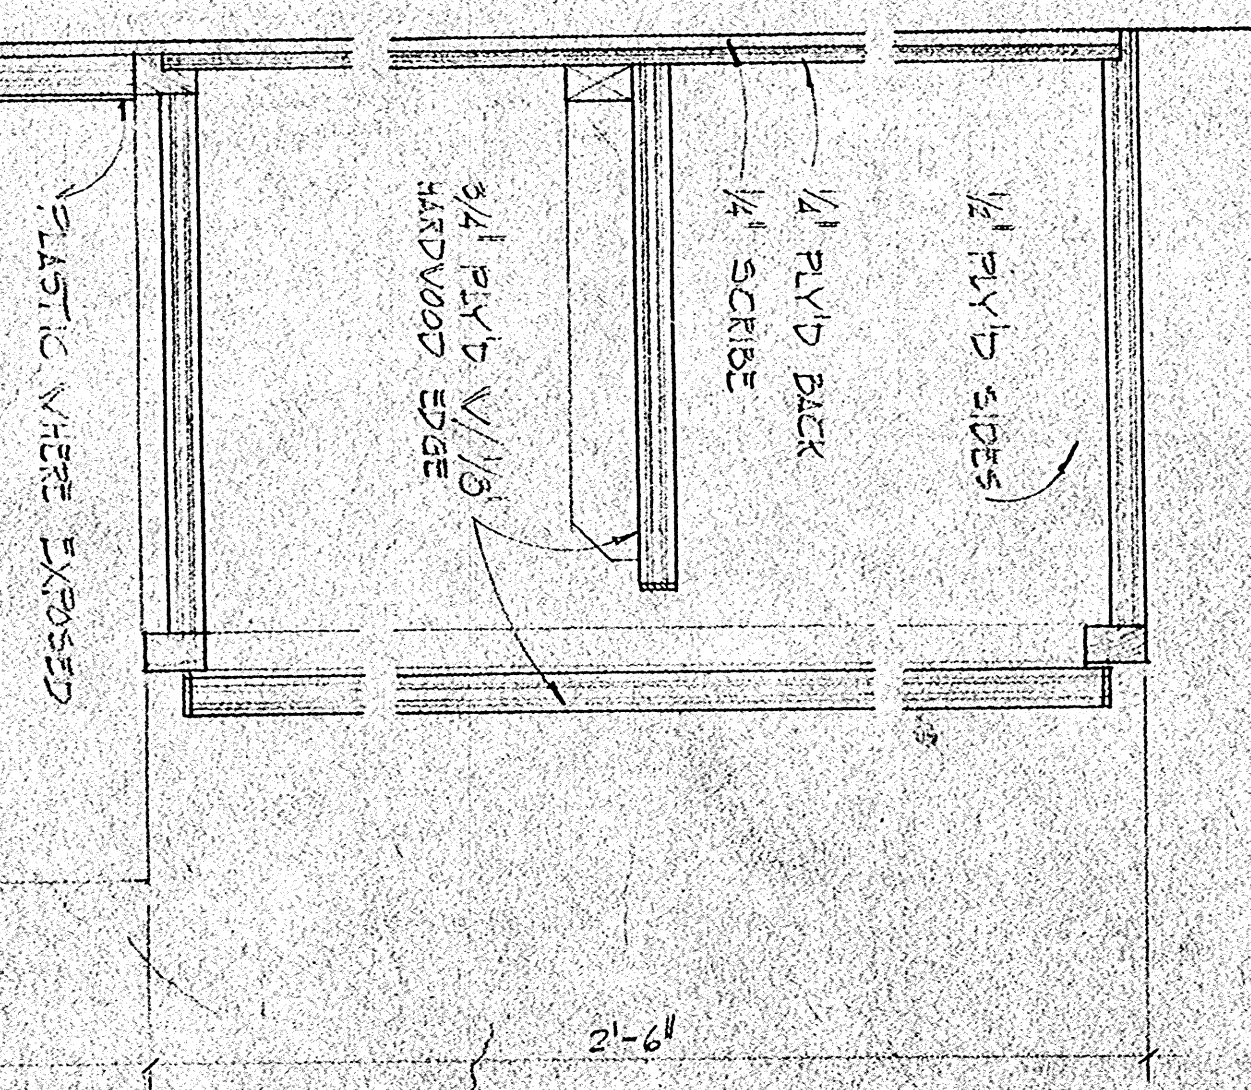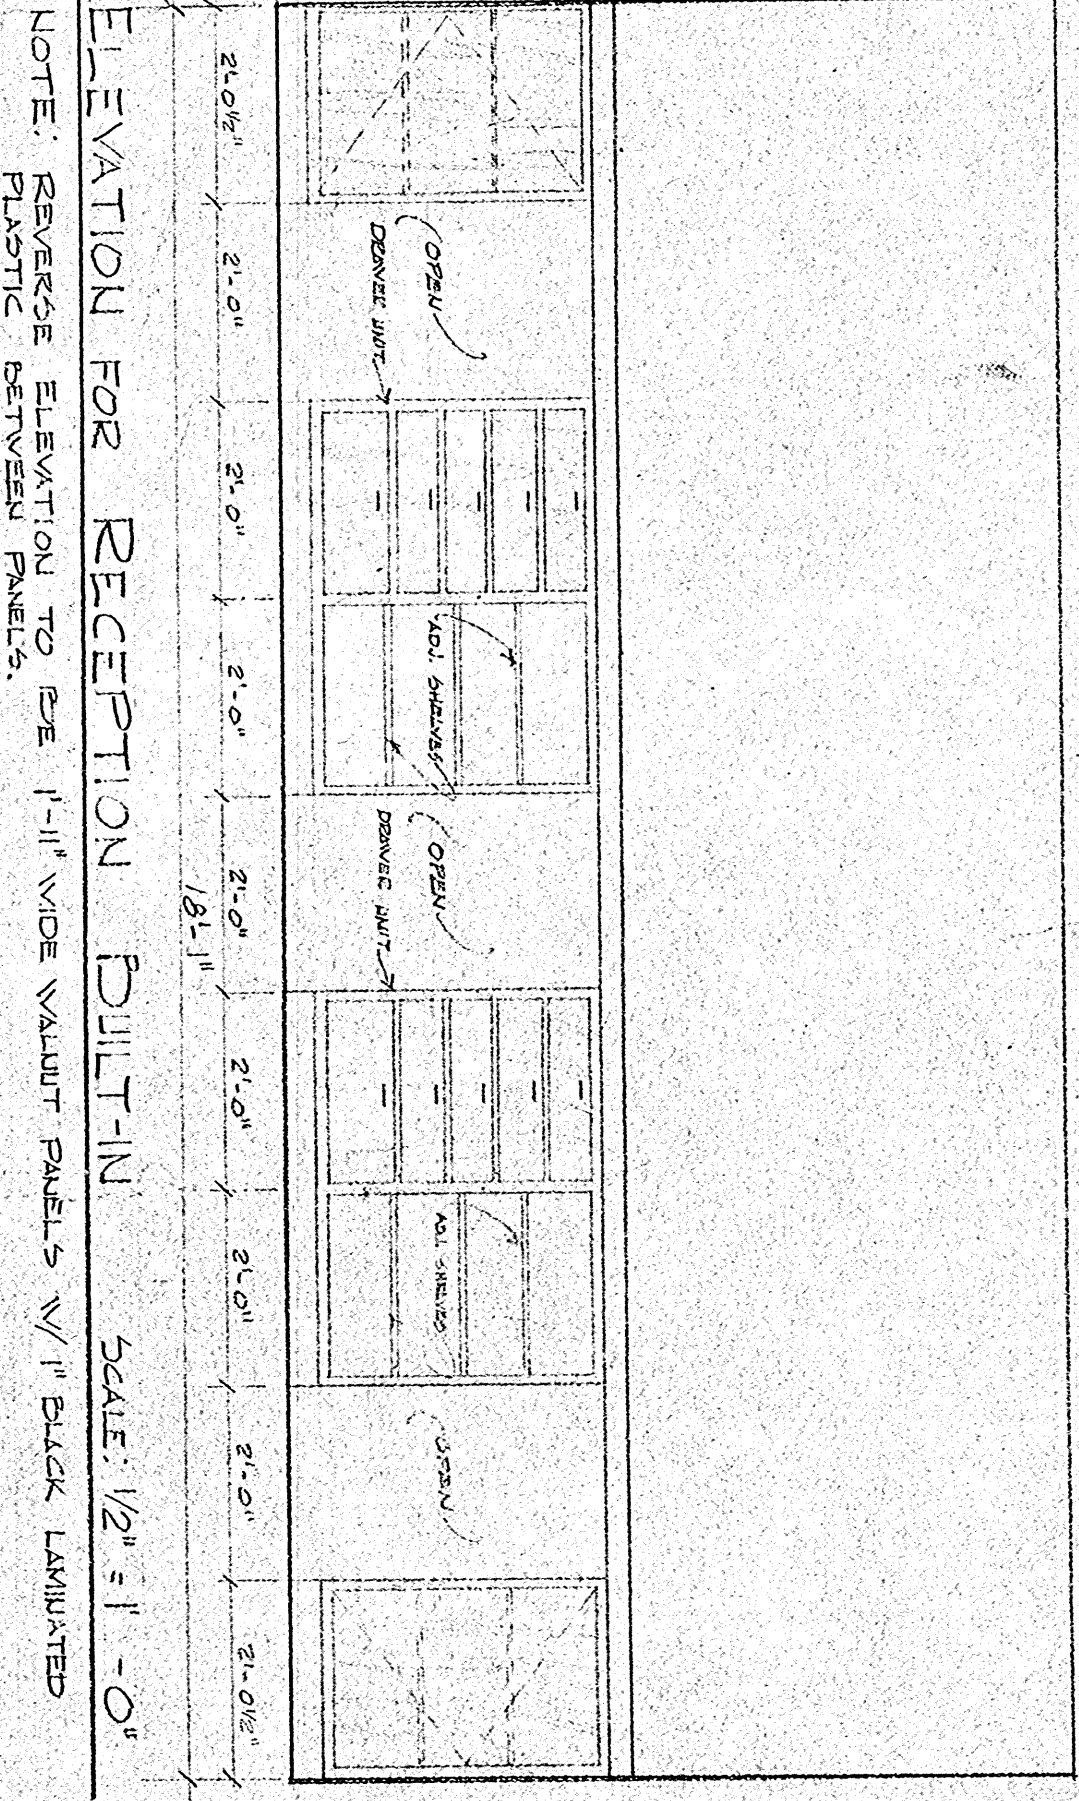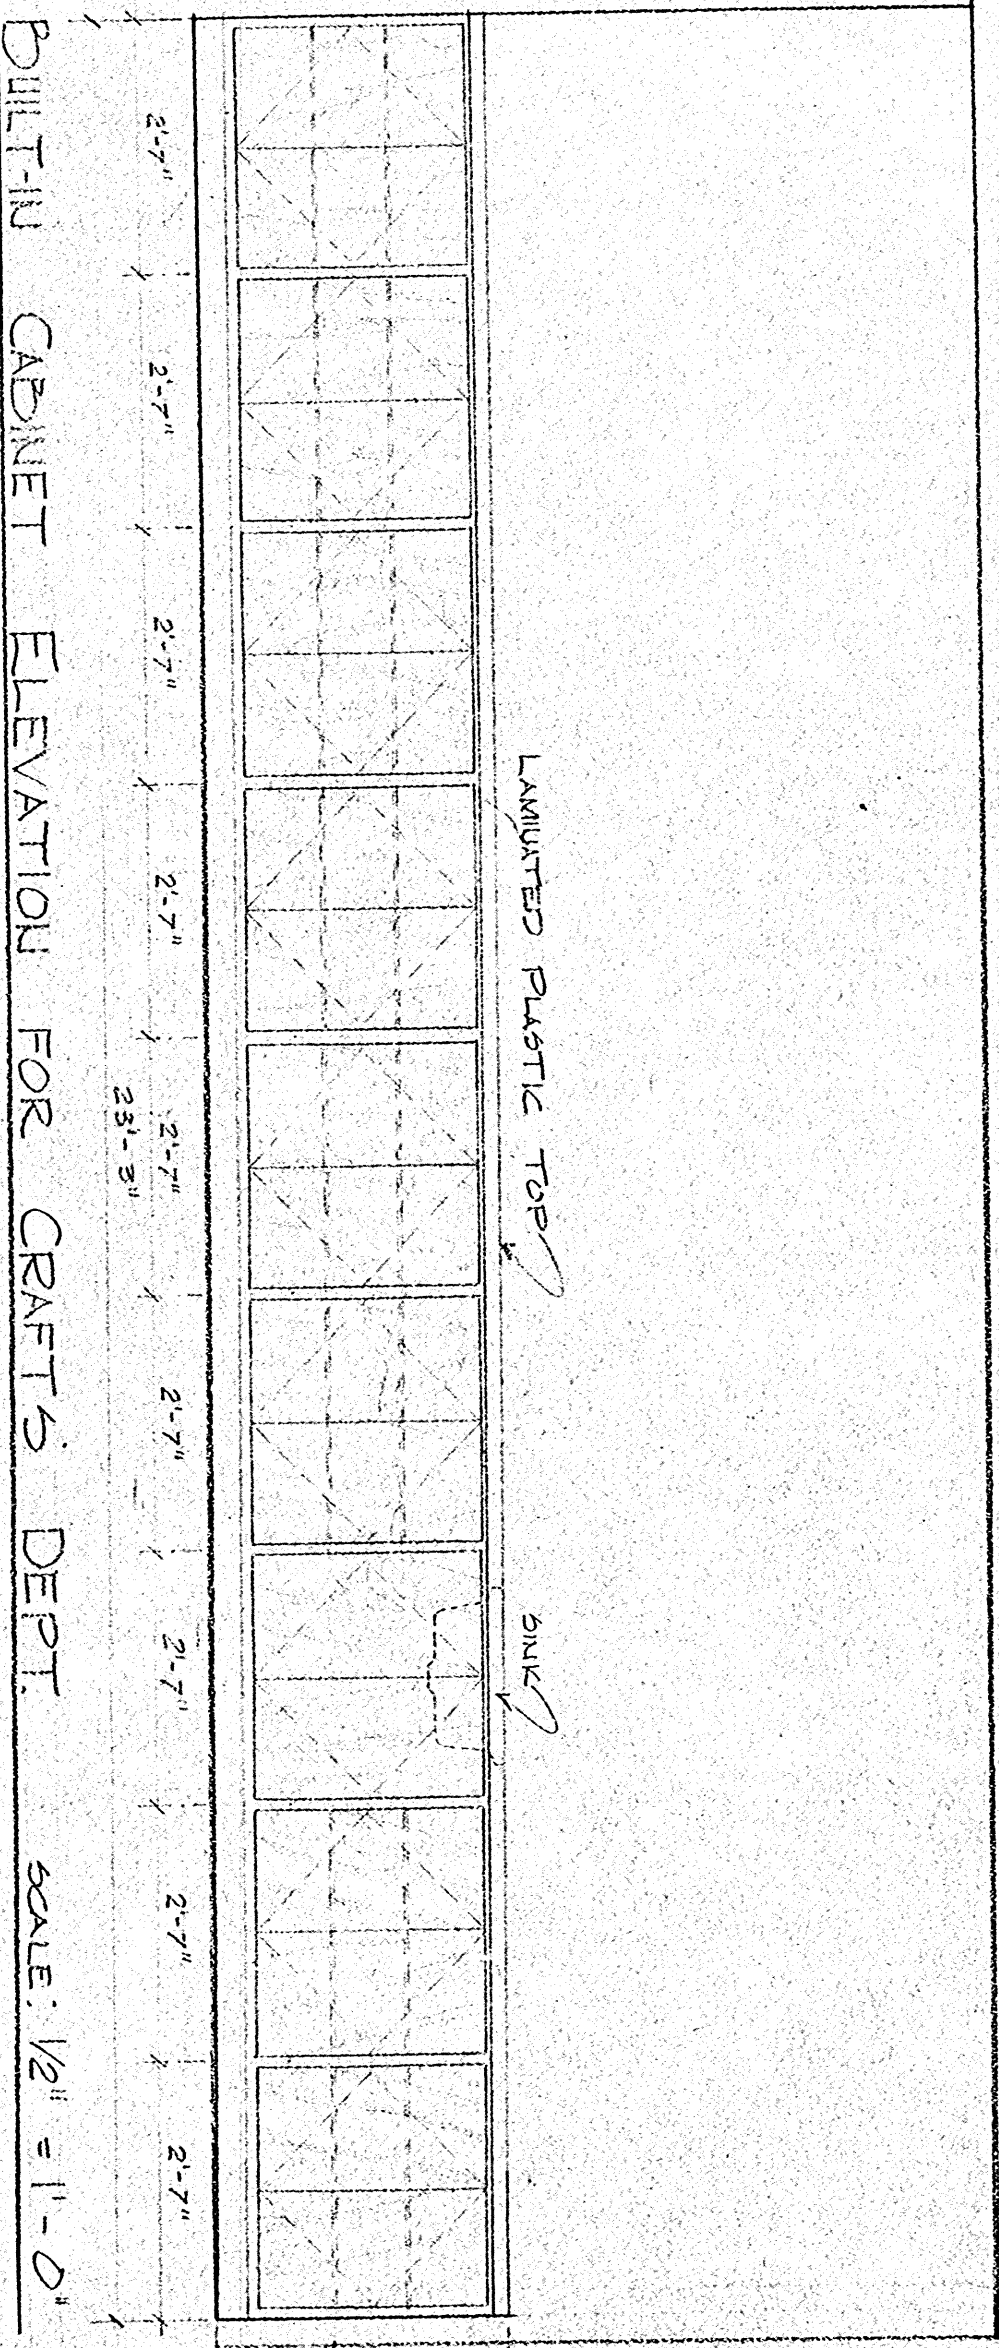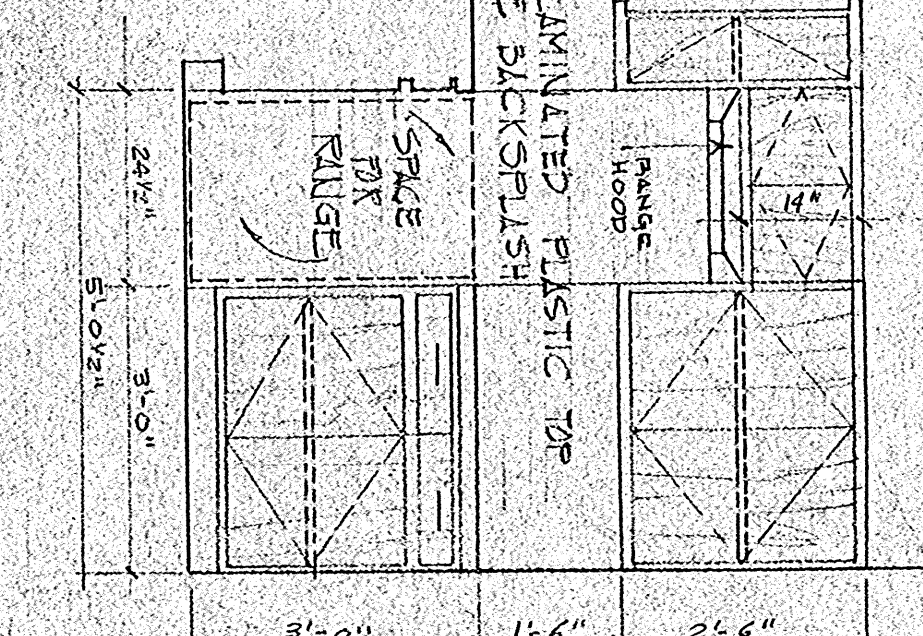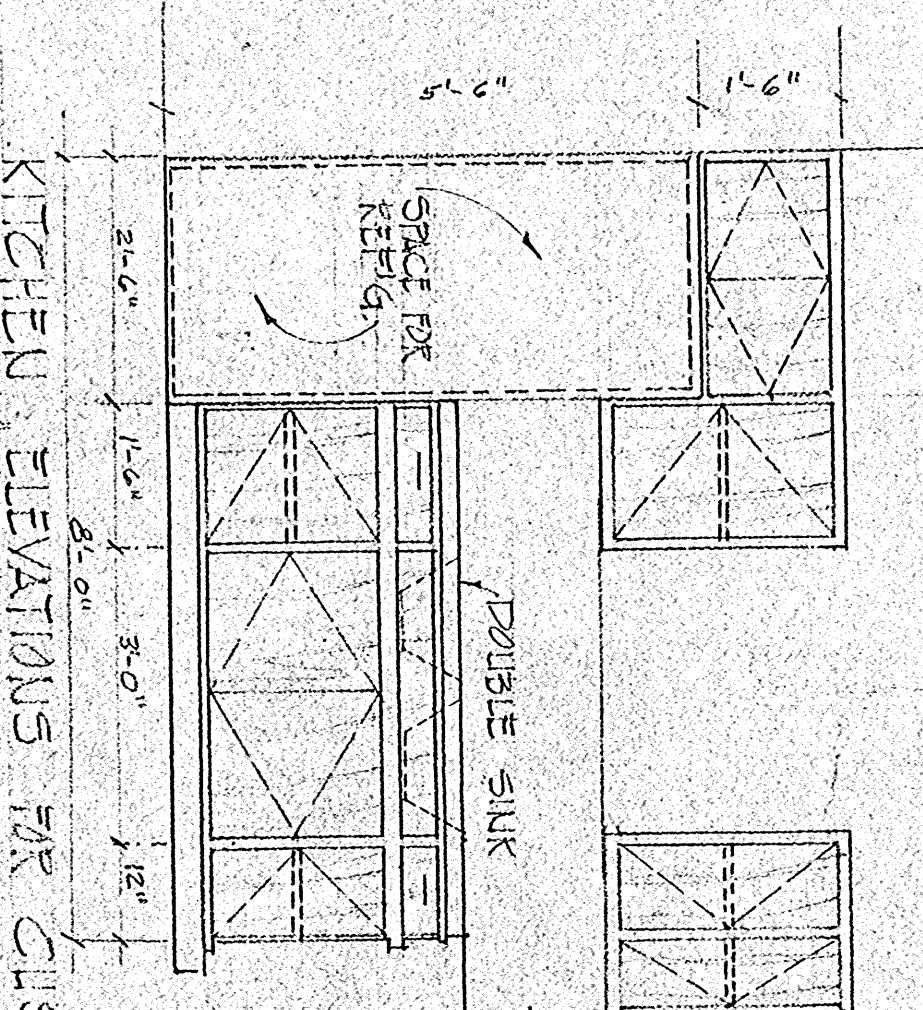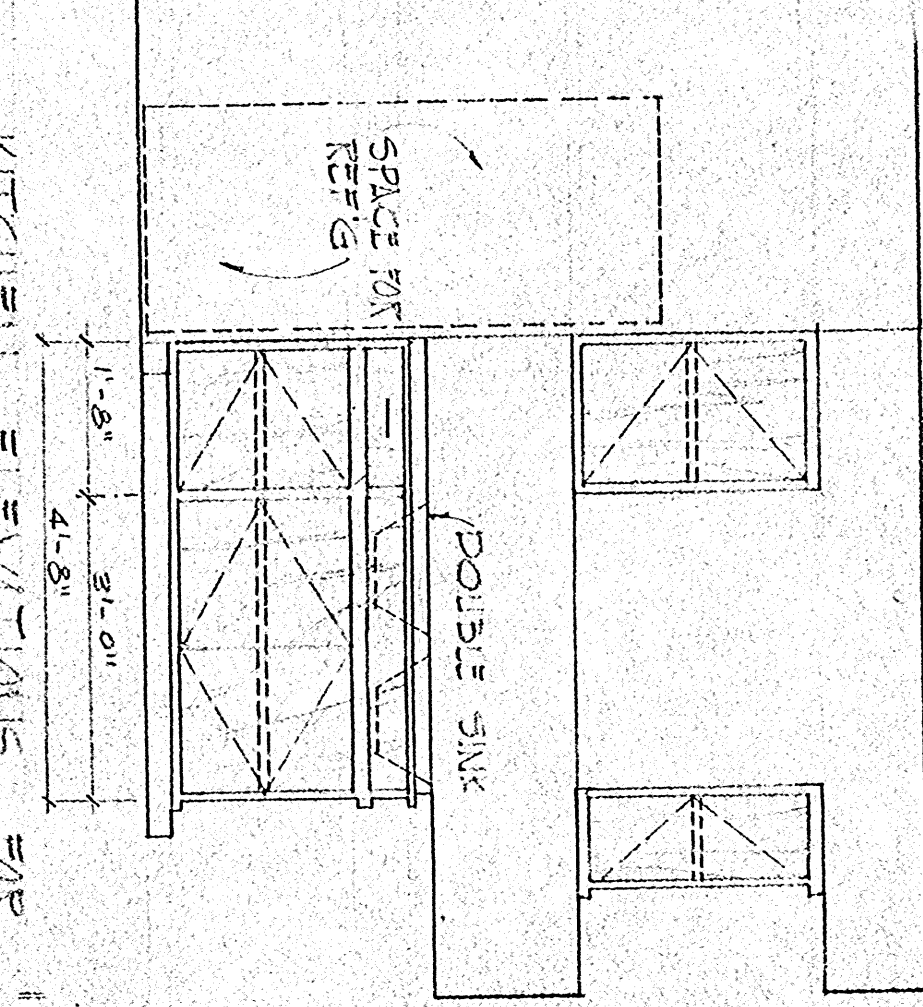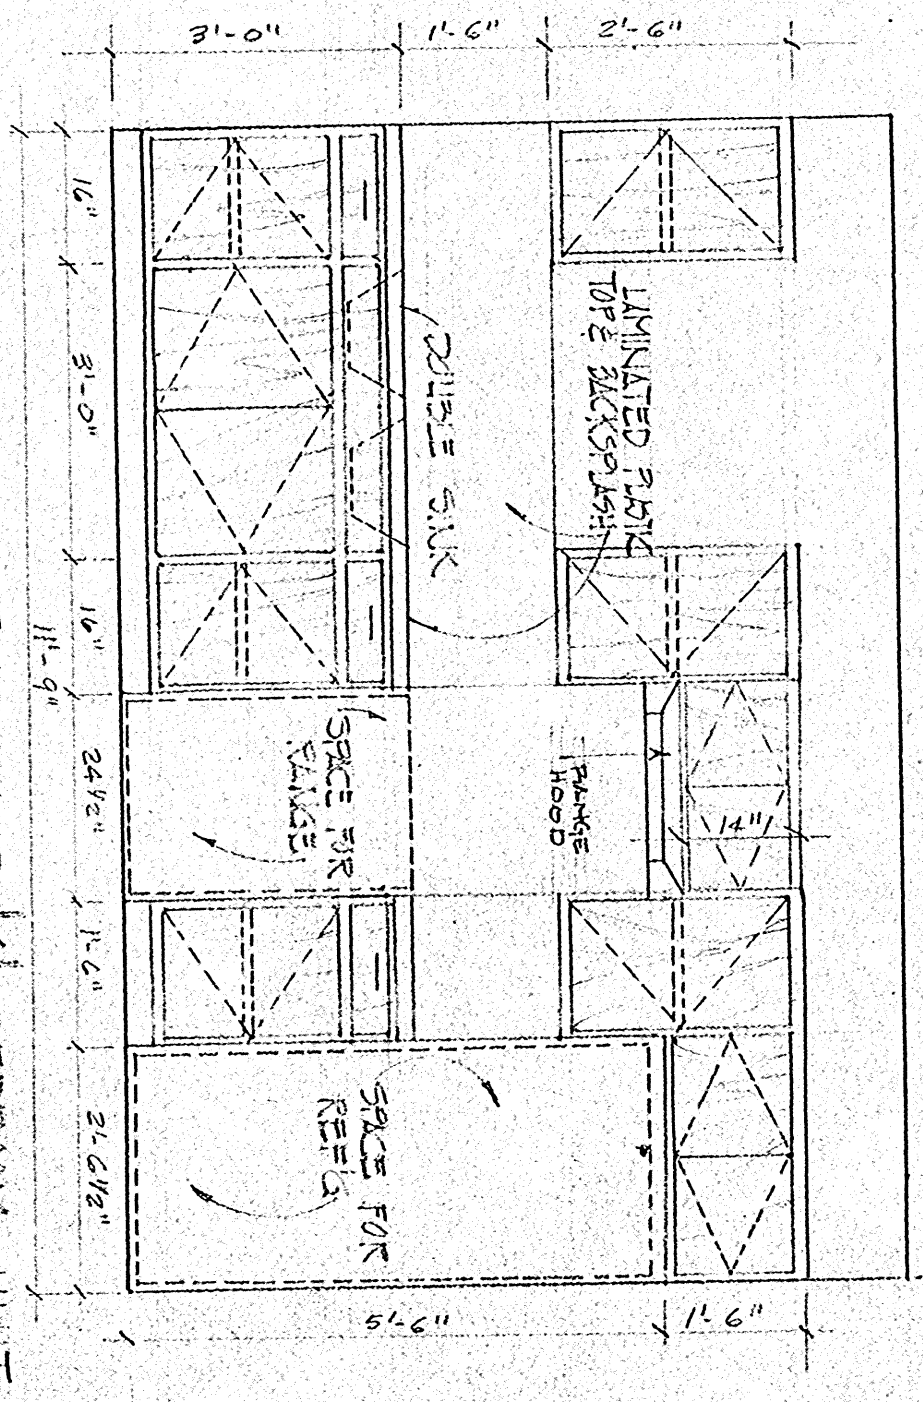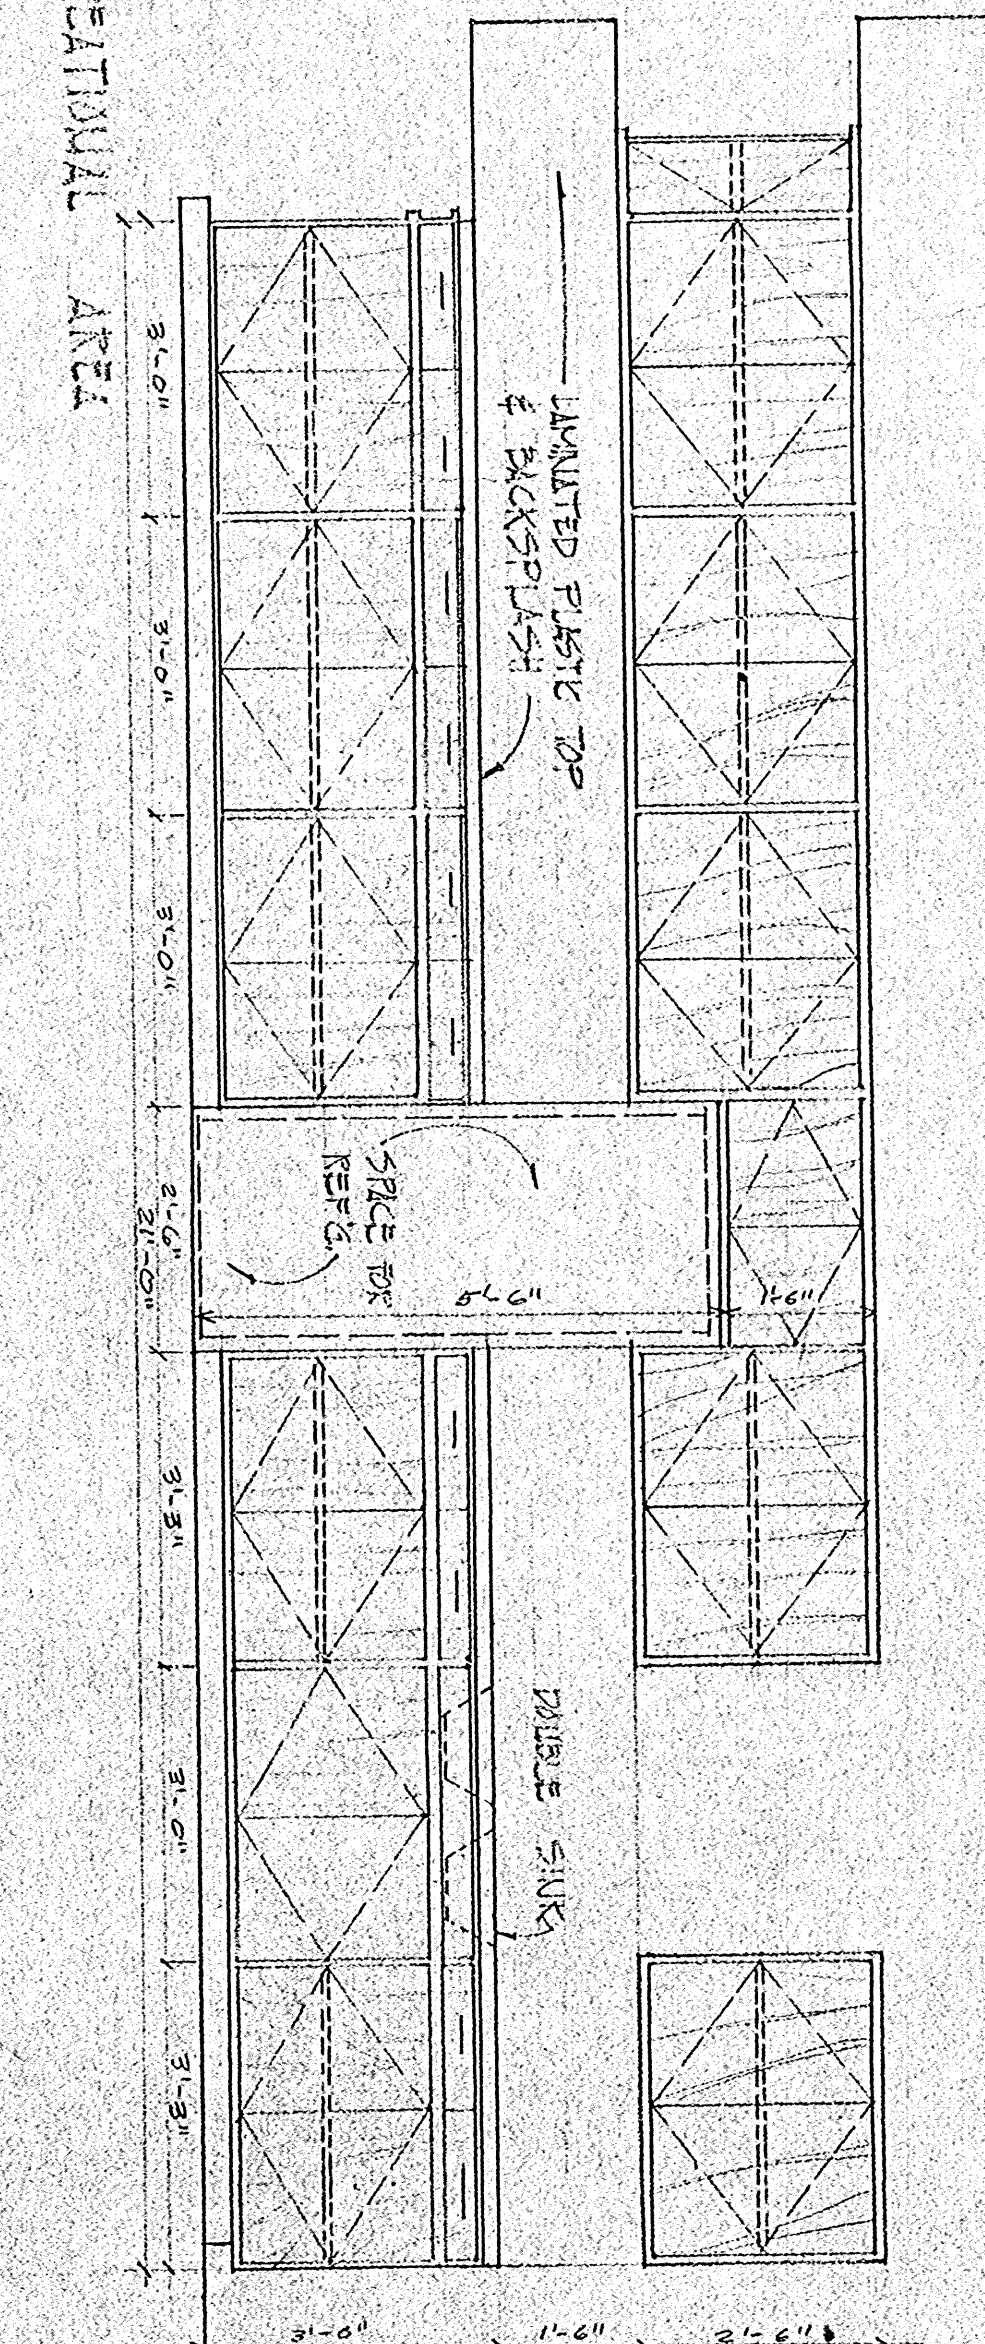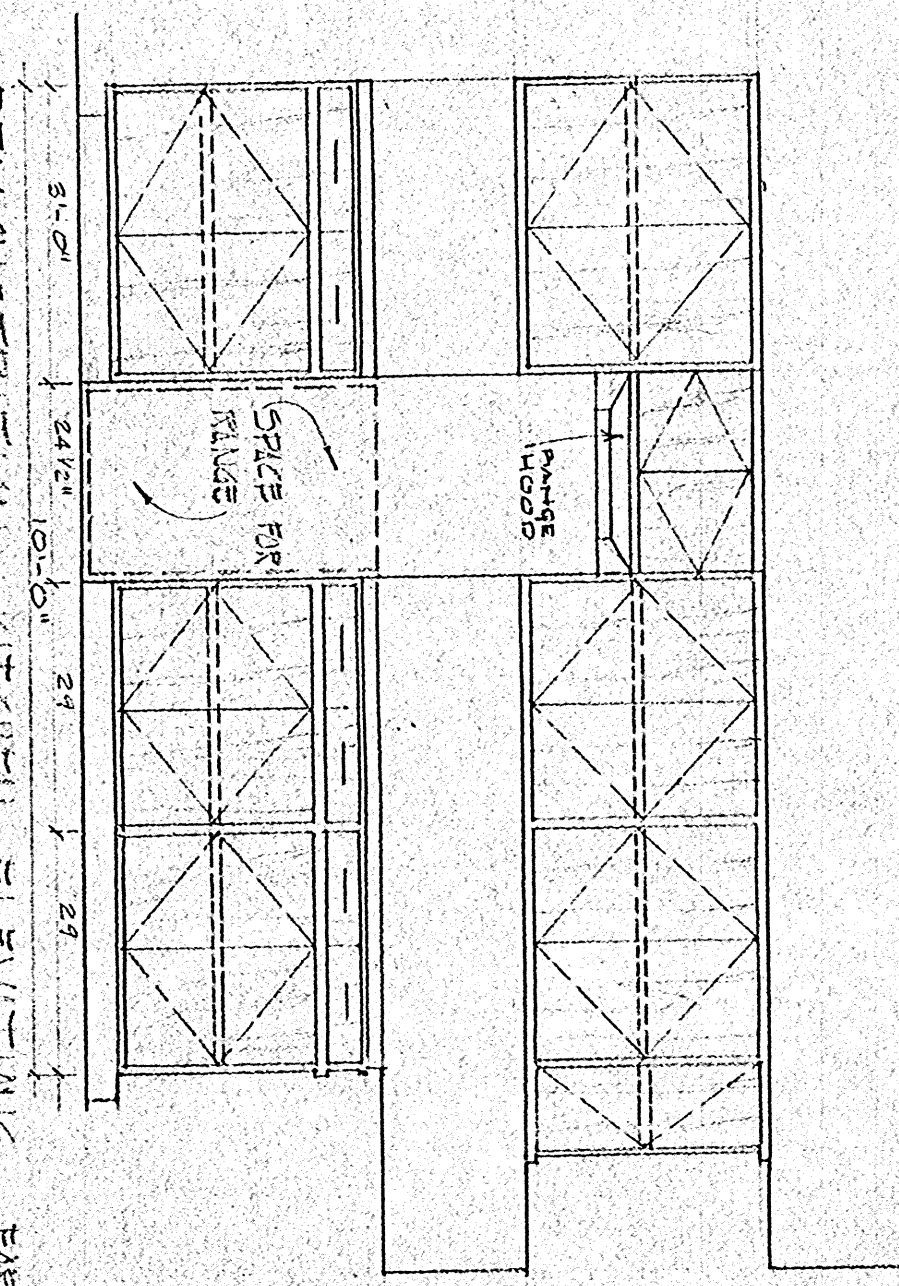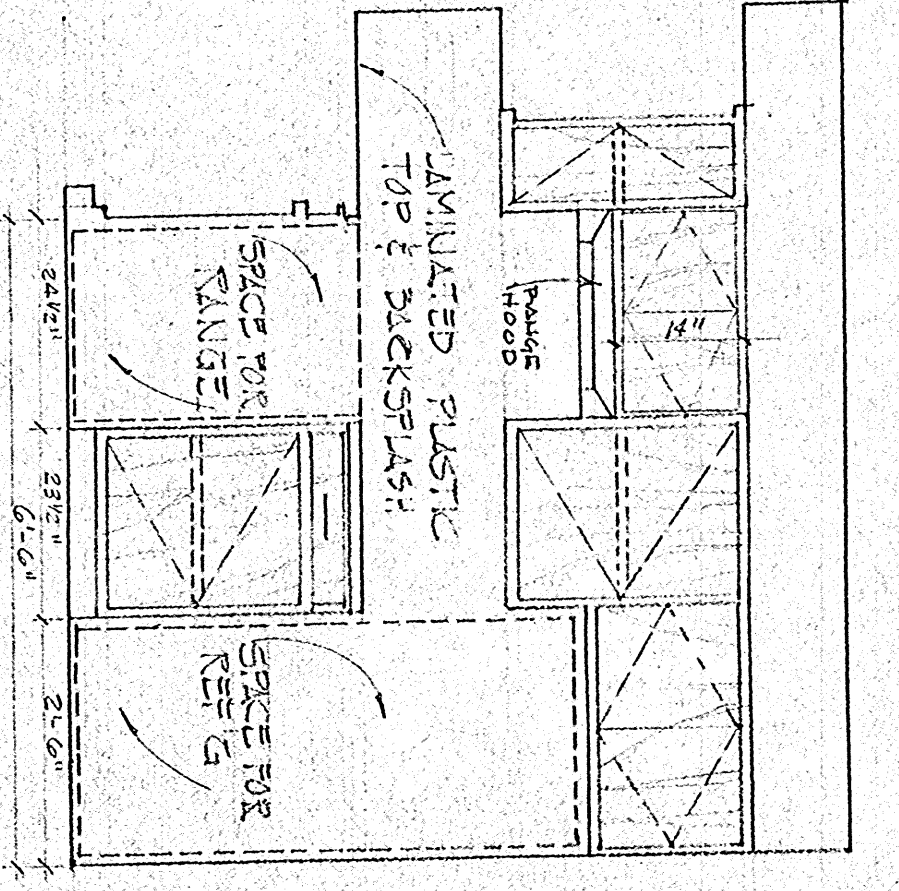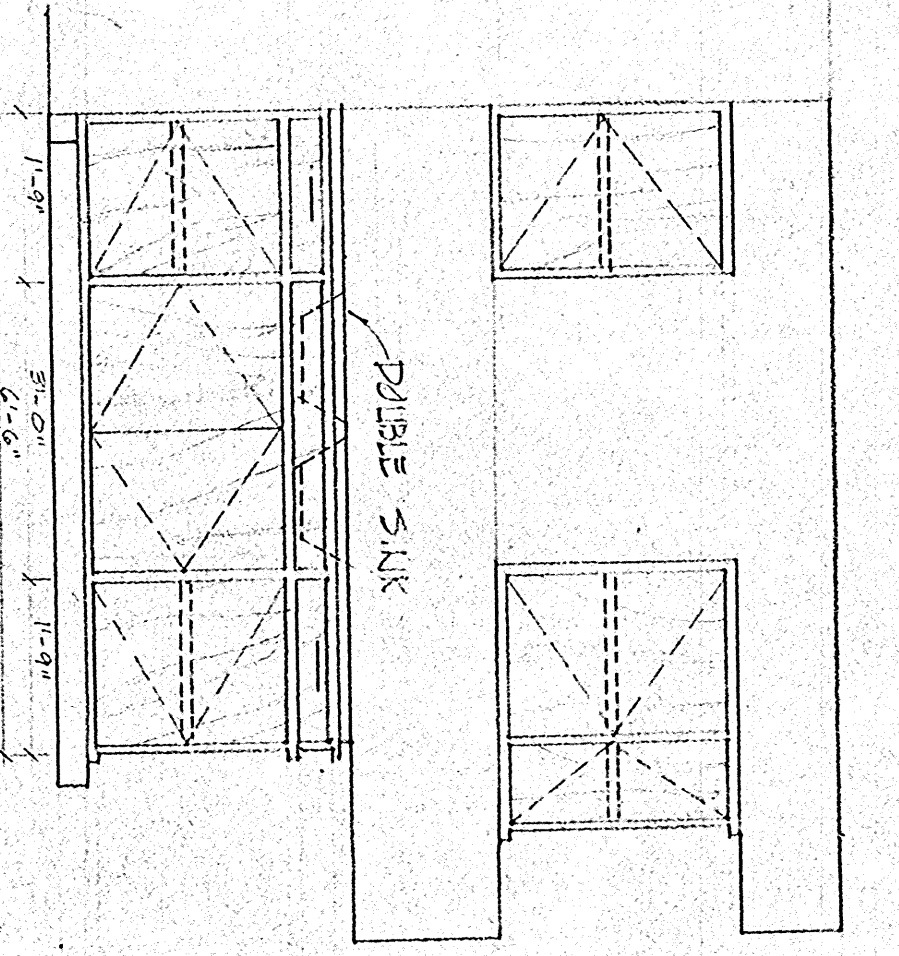


KITCHEN CABINET DETAILS
SCALE: 1/2" = 1'-0"
NOTE: CONTRACTOR SHALL CONSULT WITH RESPECTIVE PLUMBERS & ELECTRICIANS TO BE CERTIFIED FOR SINK TO BE INSTALLED EXCEPT FOR CENTER SHELF
NOTE: HERE WHERE GAS LINES OCCUR INSIDE CABINETS

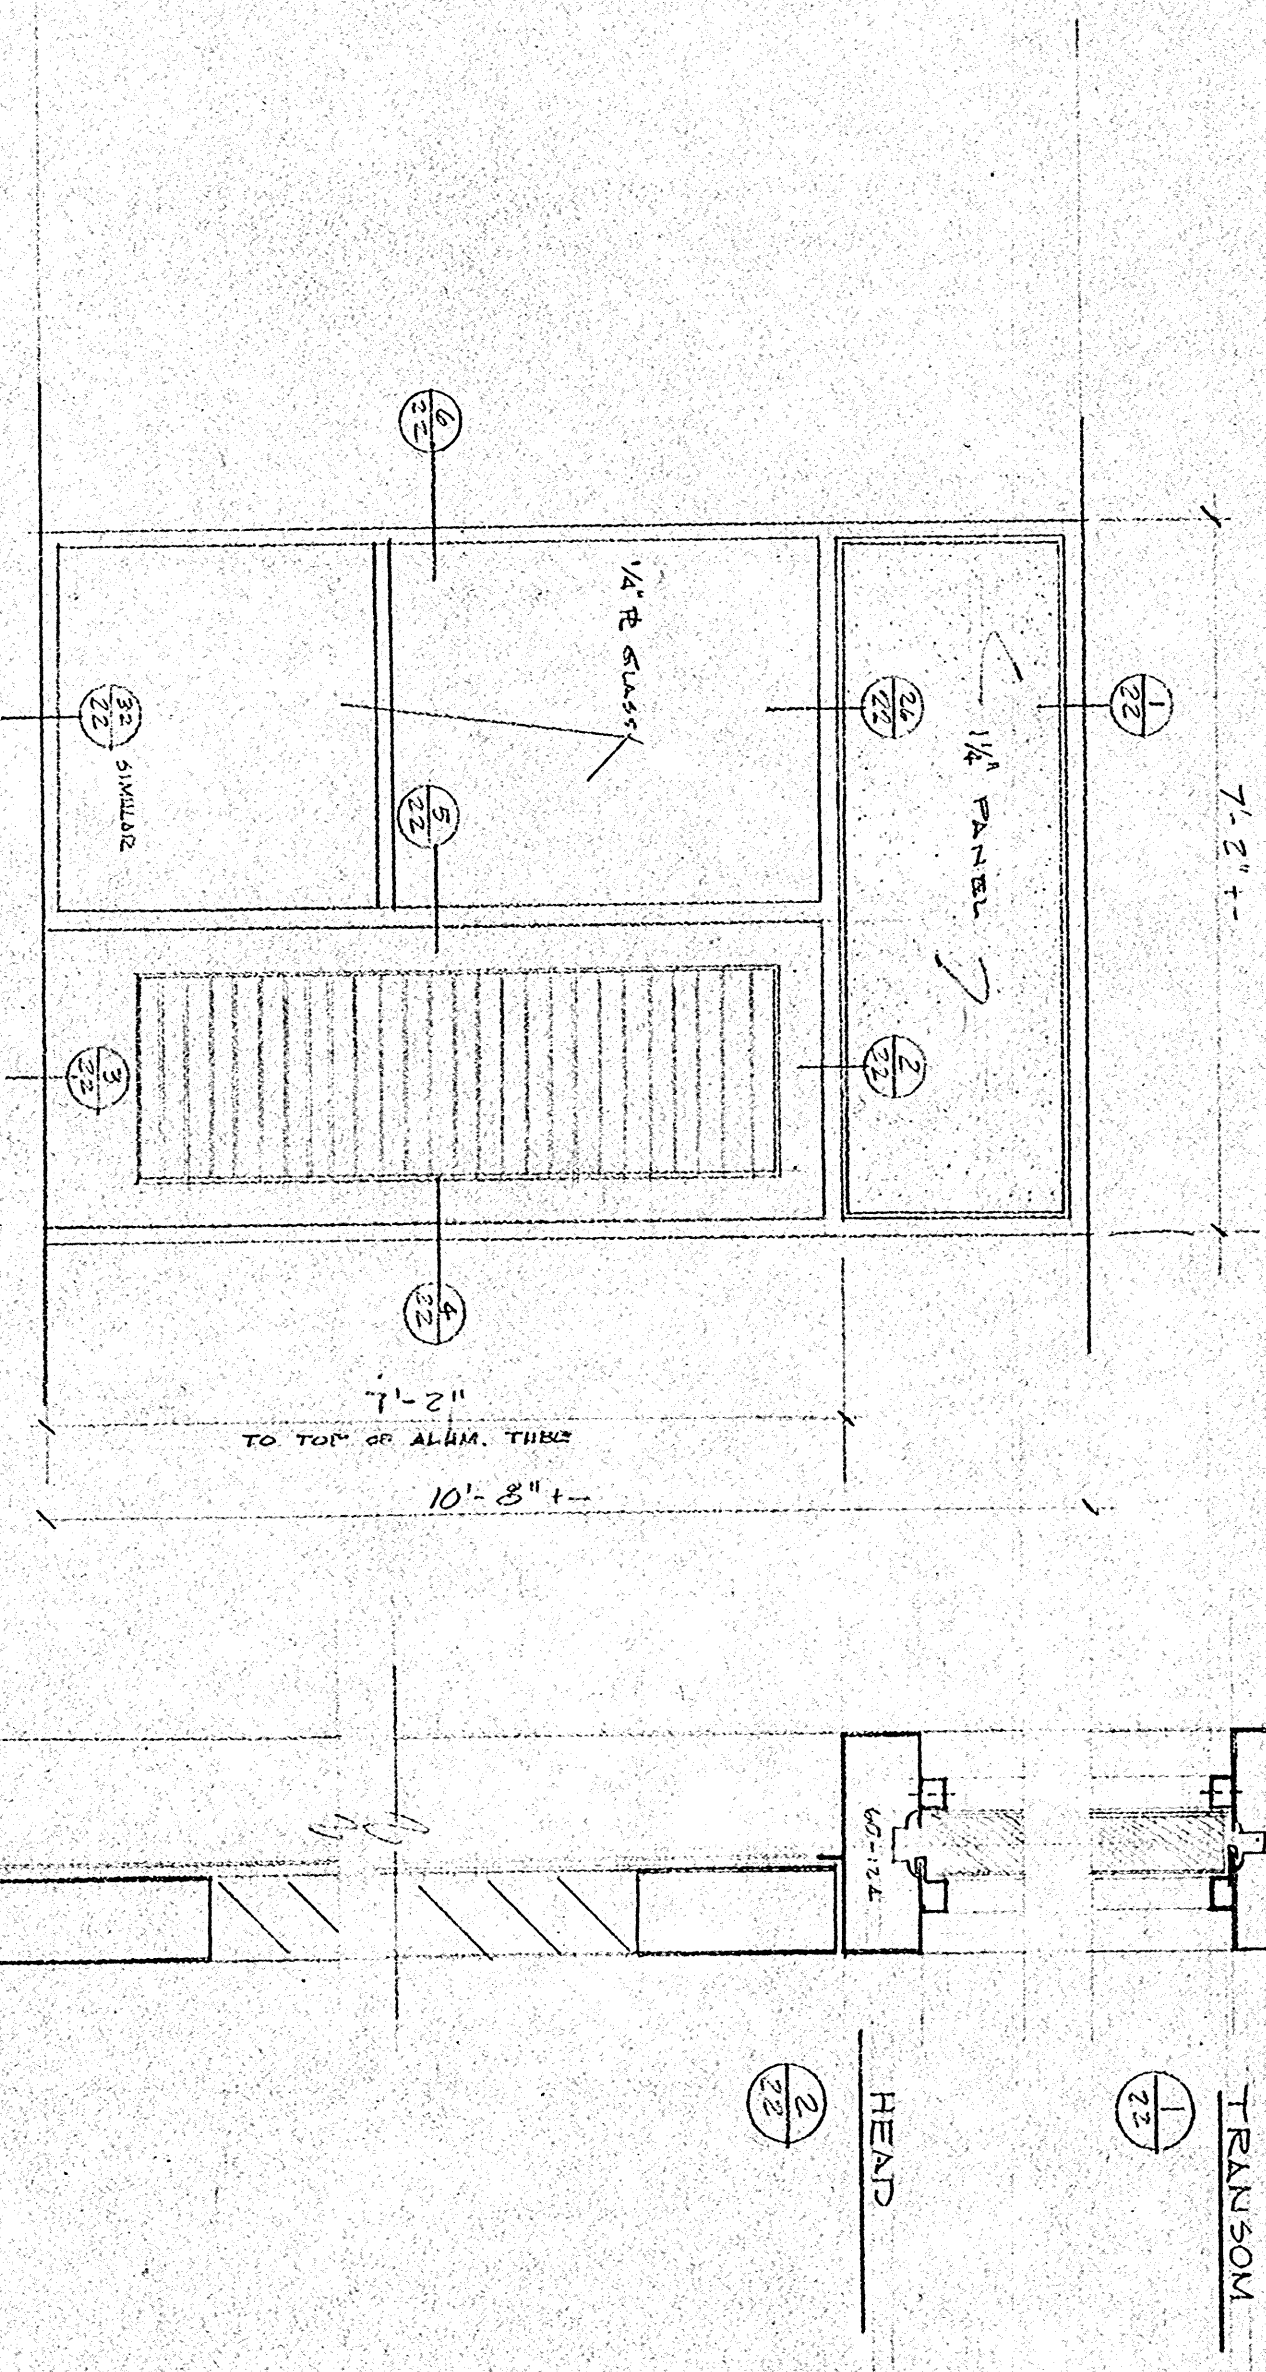

EXIT BALCONY # 1 & # 3
SCALE: 1/2" = 1'-0"

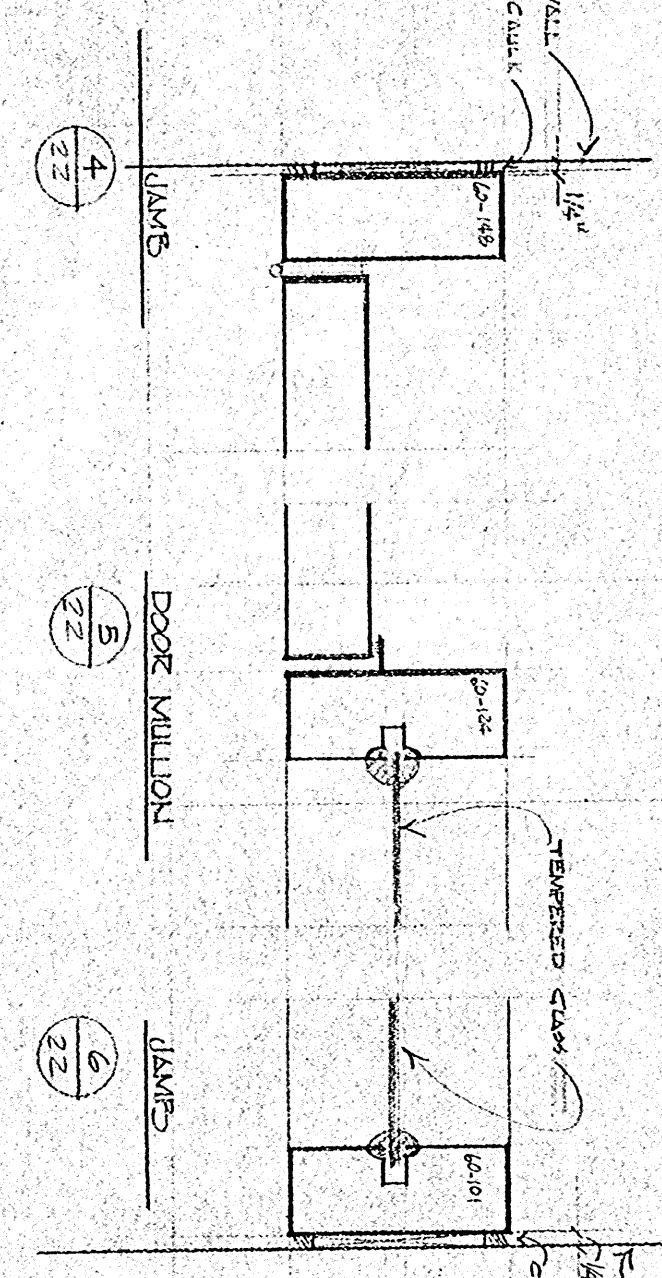


TYPICAL INTERIOR DOOR
SCALE: 3/4" = 1'-0"


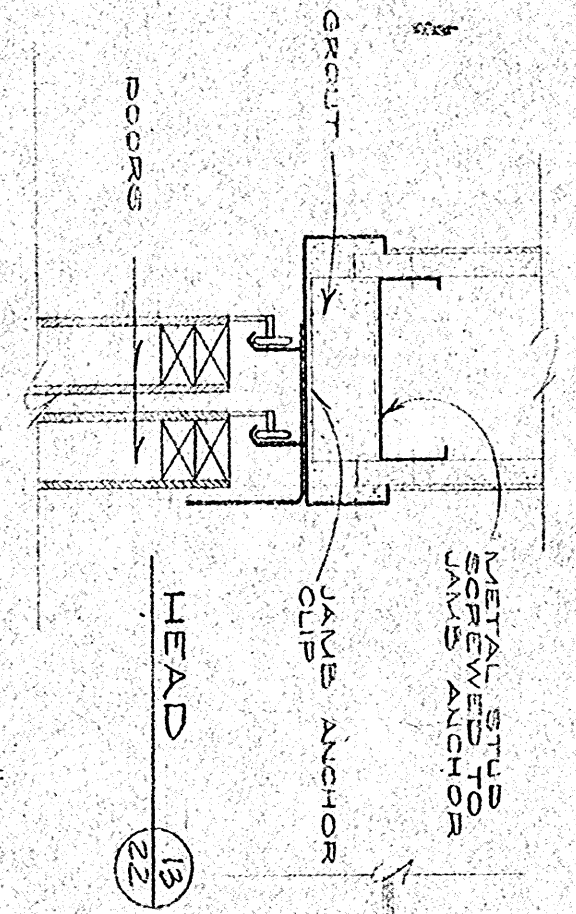


BY-PASSING DOORS
SCALE: 3/4" = 1'-0"


DOUBLE GLASS DOOR DETAILS
SCALE: 3/4" = 1'-0"

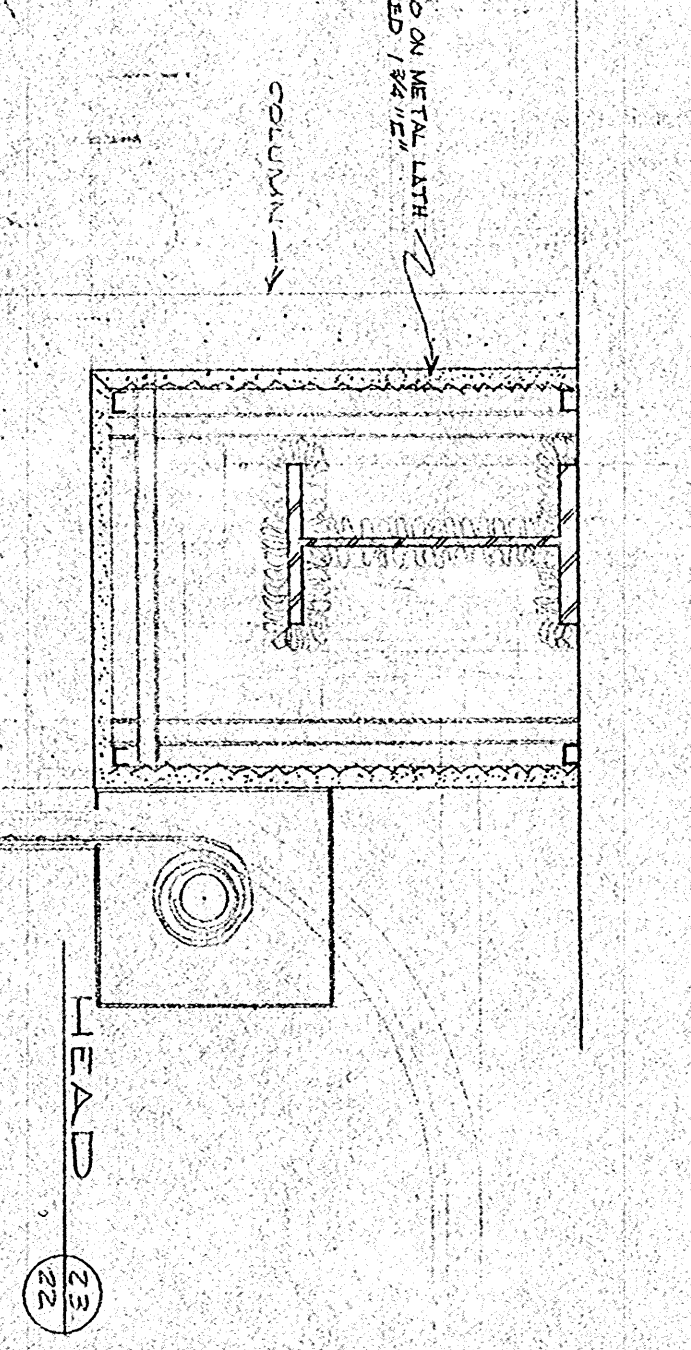


FIXED GLASS DETAILS
SCALE: 3/4" = 1'-0"

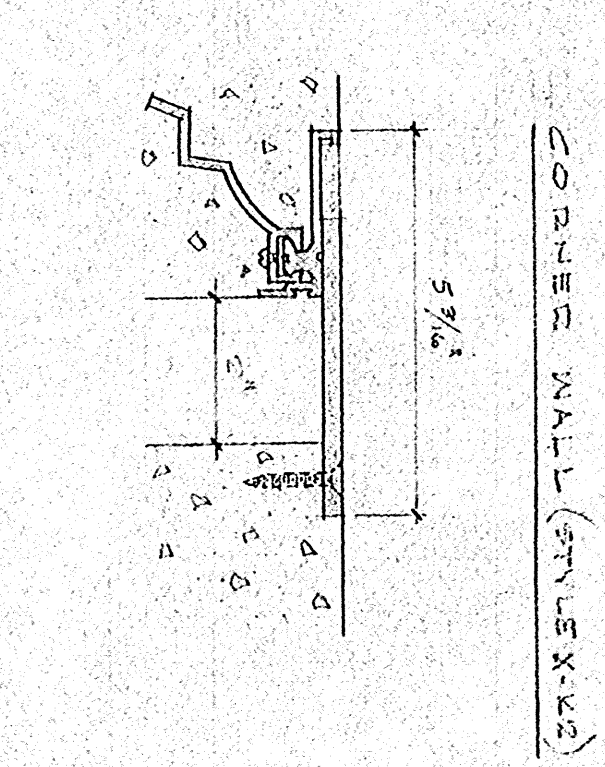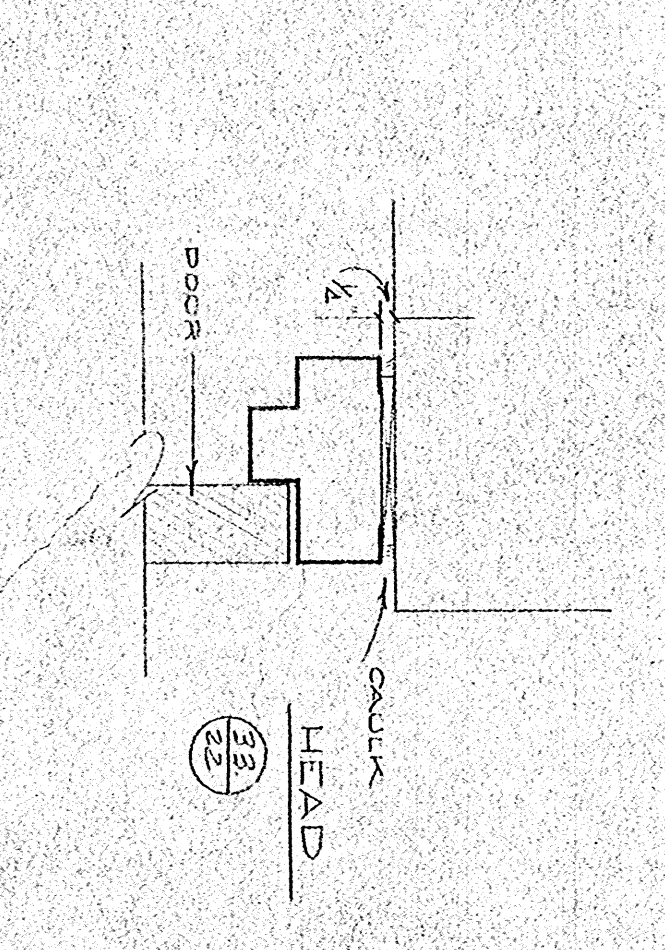

FLAT WALL (STYLE XXXX)

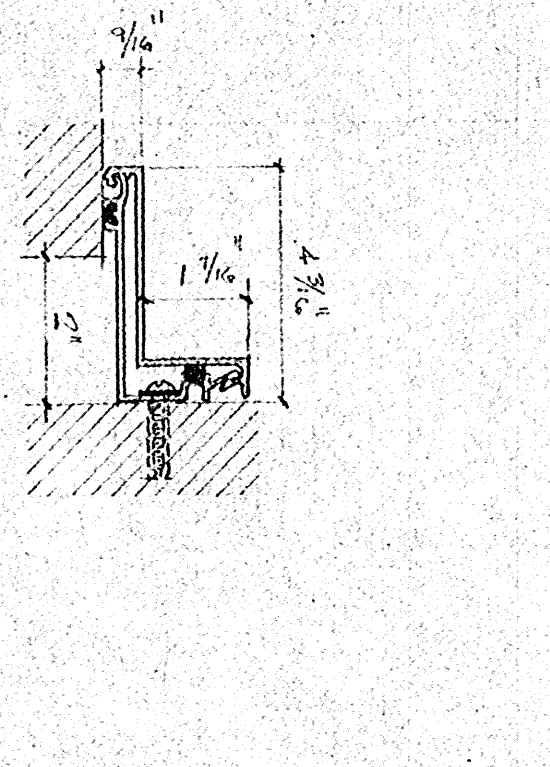

CORNER WALL (STYLE XXXX)

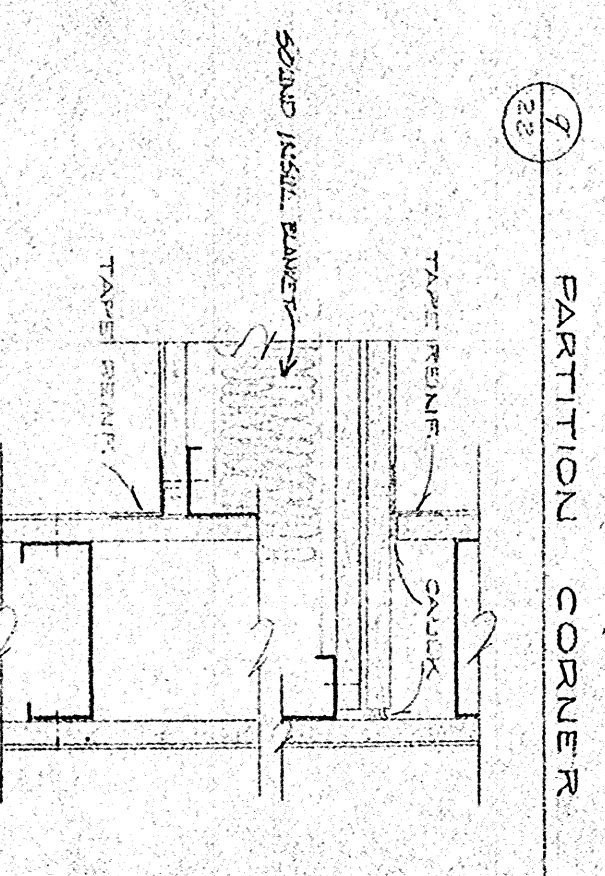


PARTITION CORNER

FLOOR (STYLE XXX)

TYPICAL EXP. JOINTS
SCALE: NONE

TYPICAL WALL DETAILS
SCALE: 3/4" = 1'-0"

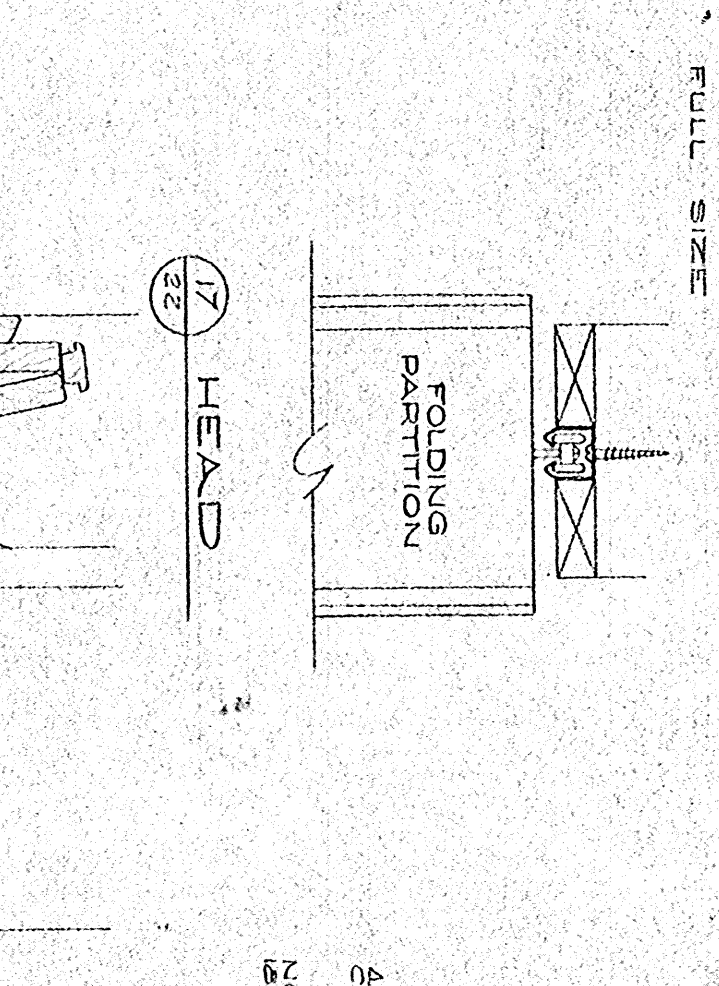


SHOWER DOOR
FULL SIZE

HEAD


JAMS

JAMS

FOLDING PARTITION
SCALE: 1/2" = 1'-0"

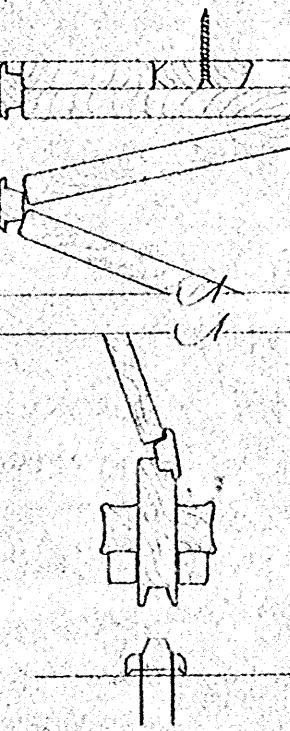


GARAGE DOOR DETAILS
SCALE: 1/2" = 1'-0"

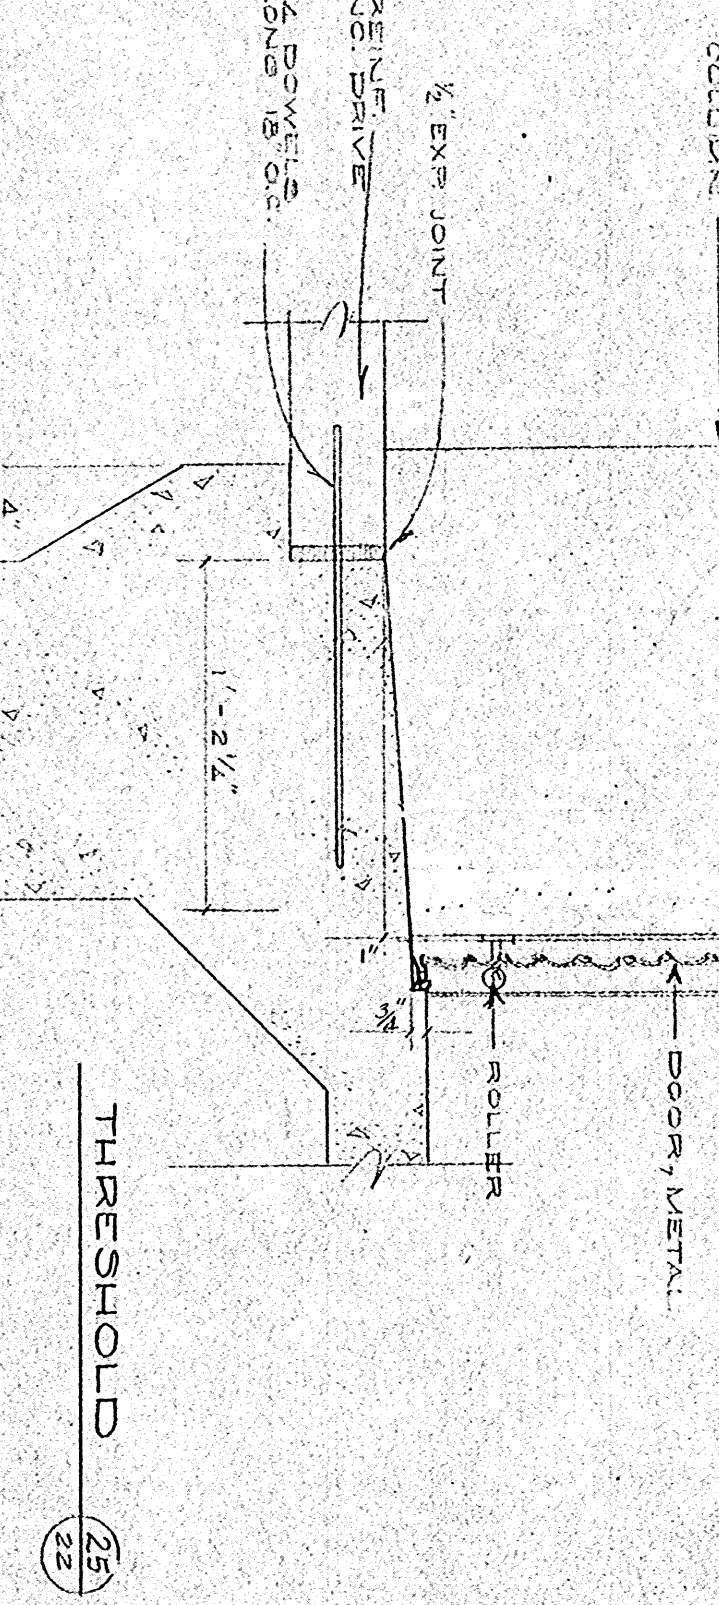

THRESHOLD

METAL OR WOOD DOOR DETAILS
SCALE: 3/4" = 1'-0"

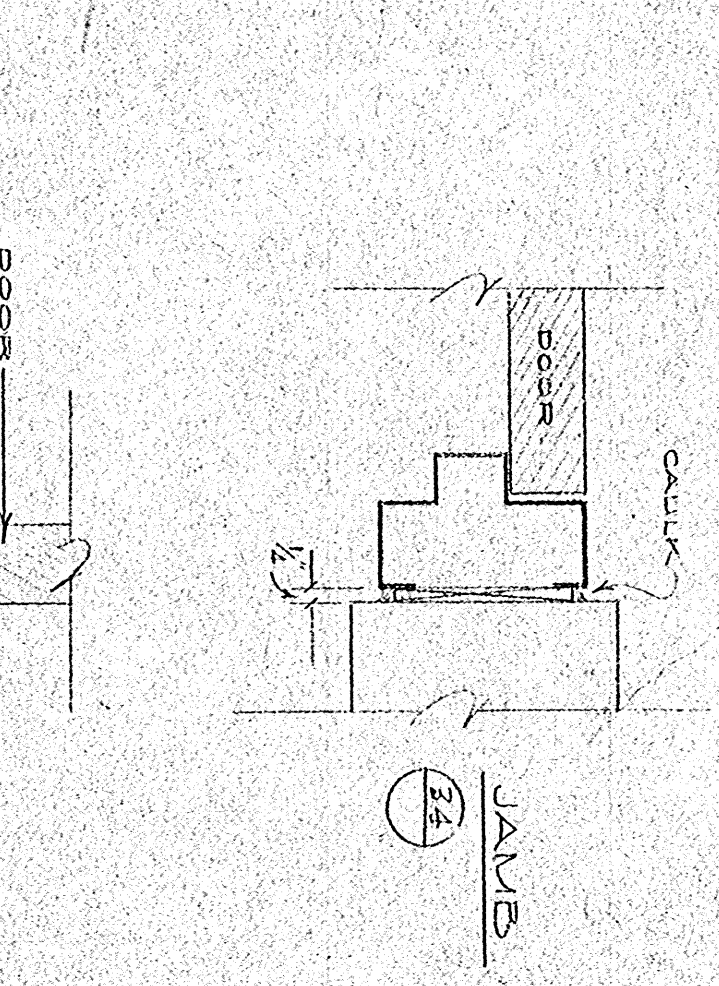


THRESHOLD

APPROVED BY: _____ CHAIRMAN

HOUSING AUTHORITY
OF THE CITY OF
HOUMA, LOUISIANA PROJECT LA.90-1









LOU DOIRON
CLARES GUIDRY

ARCHITECT
ASSOCIATE
LAFAYETTE, LOUISIANA



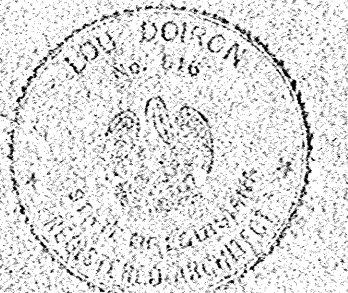


DATE
DRAWN BY:
CHECKED BY:

SHEET NO. 22
OF 40 SHEETS

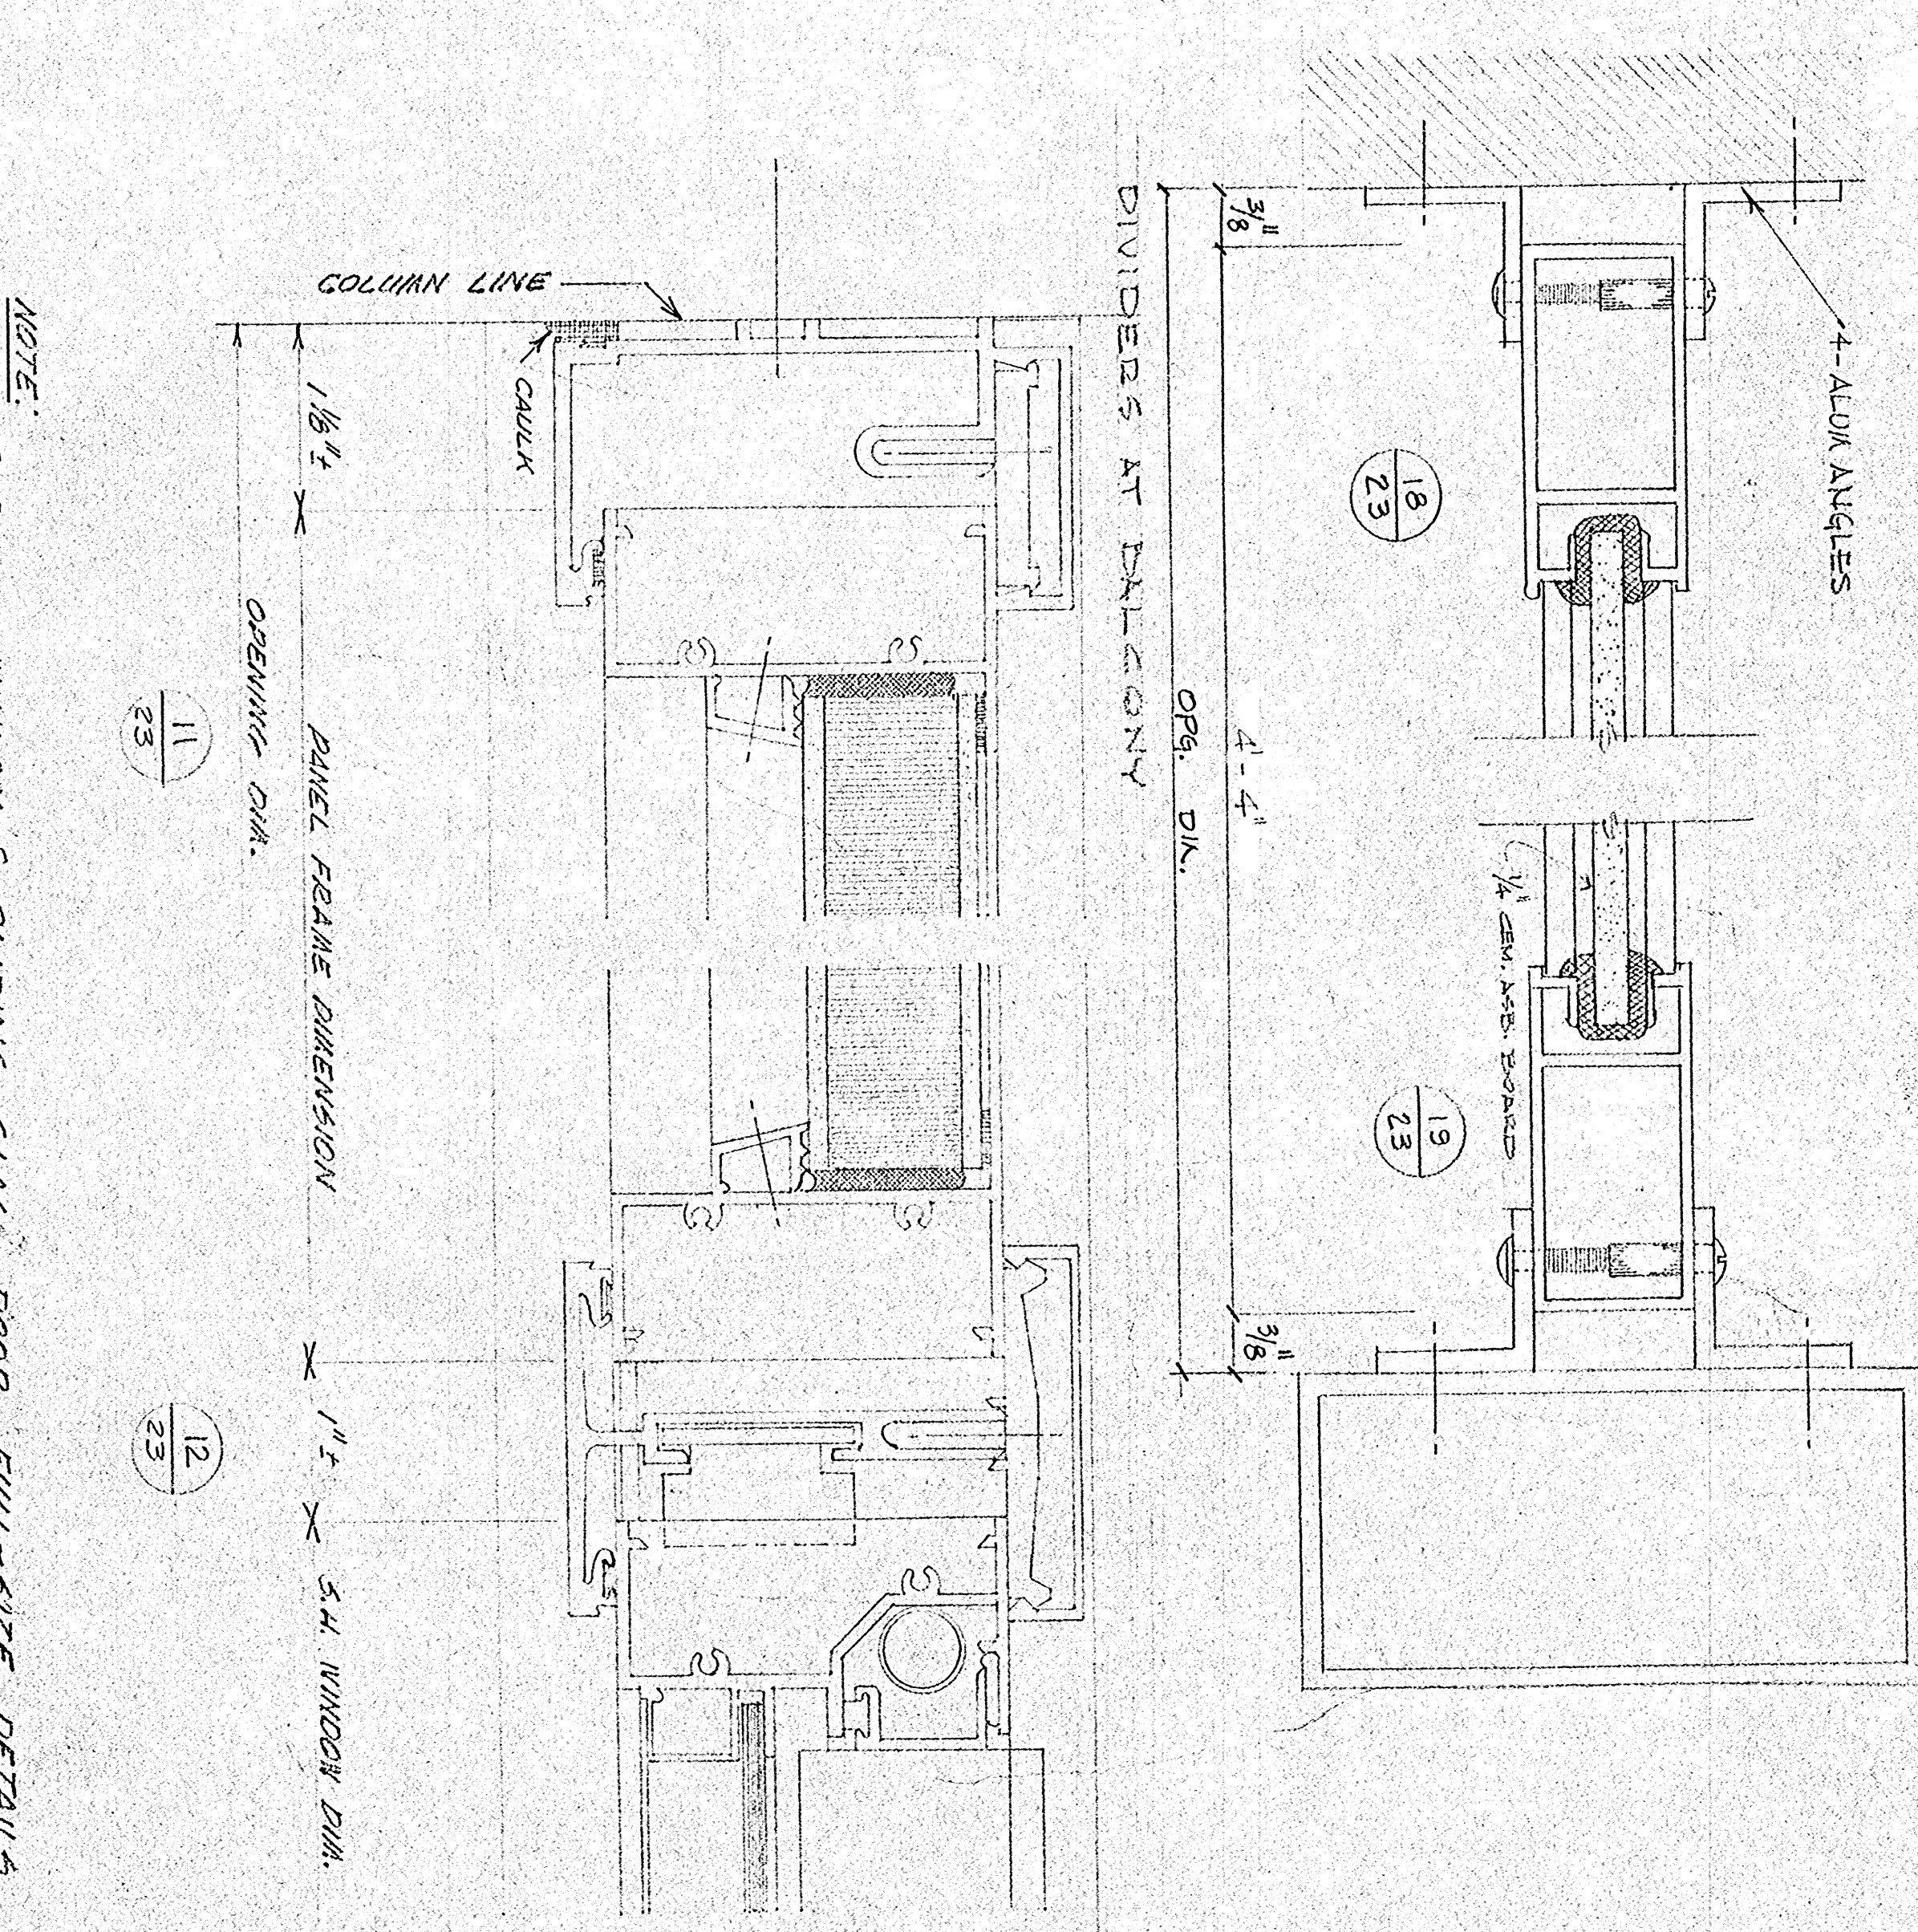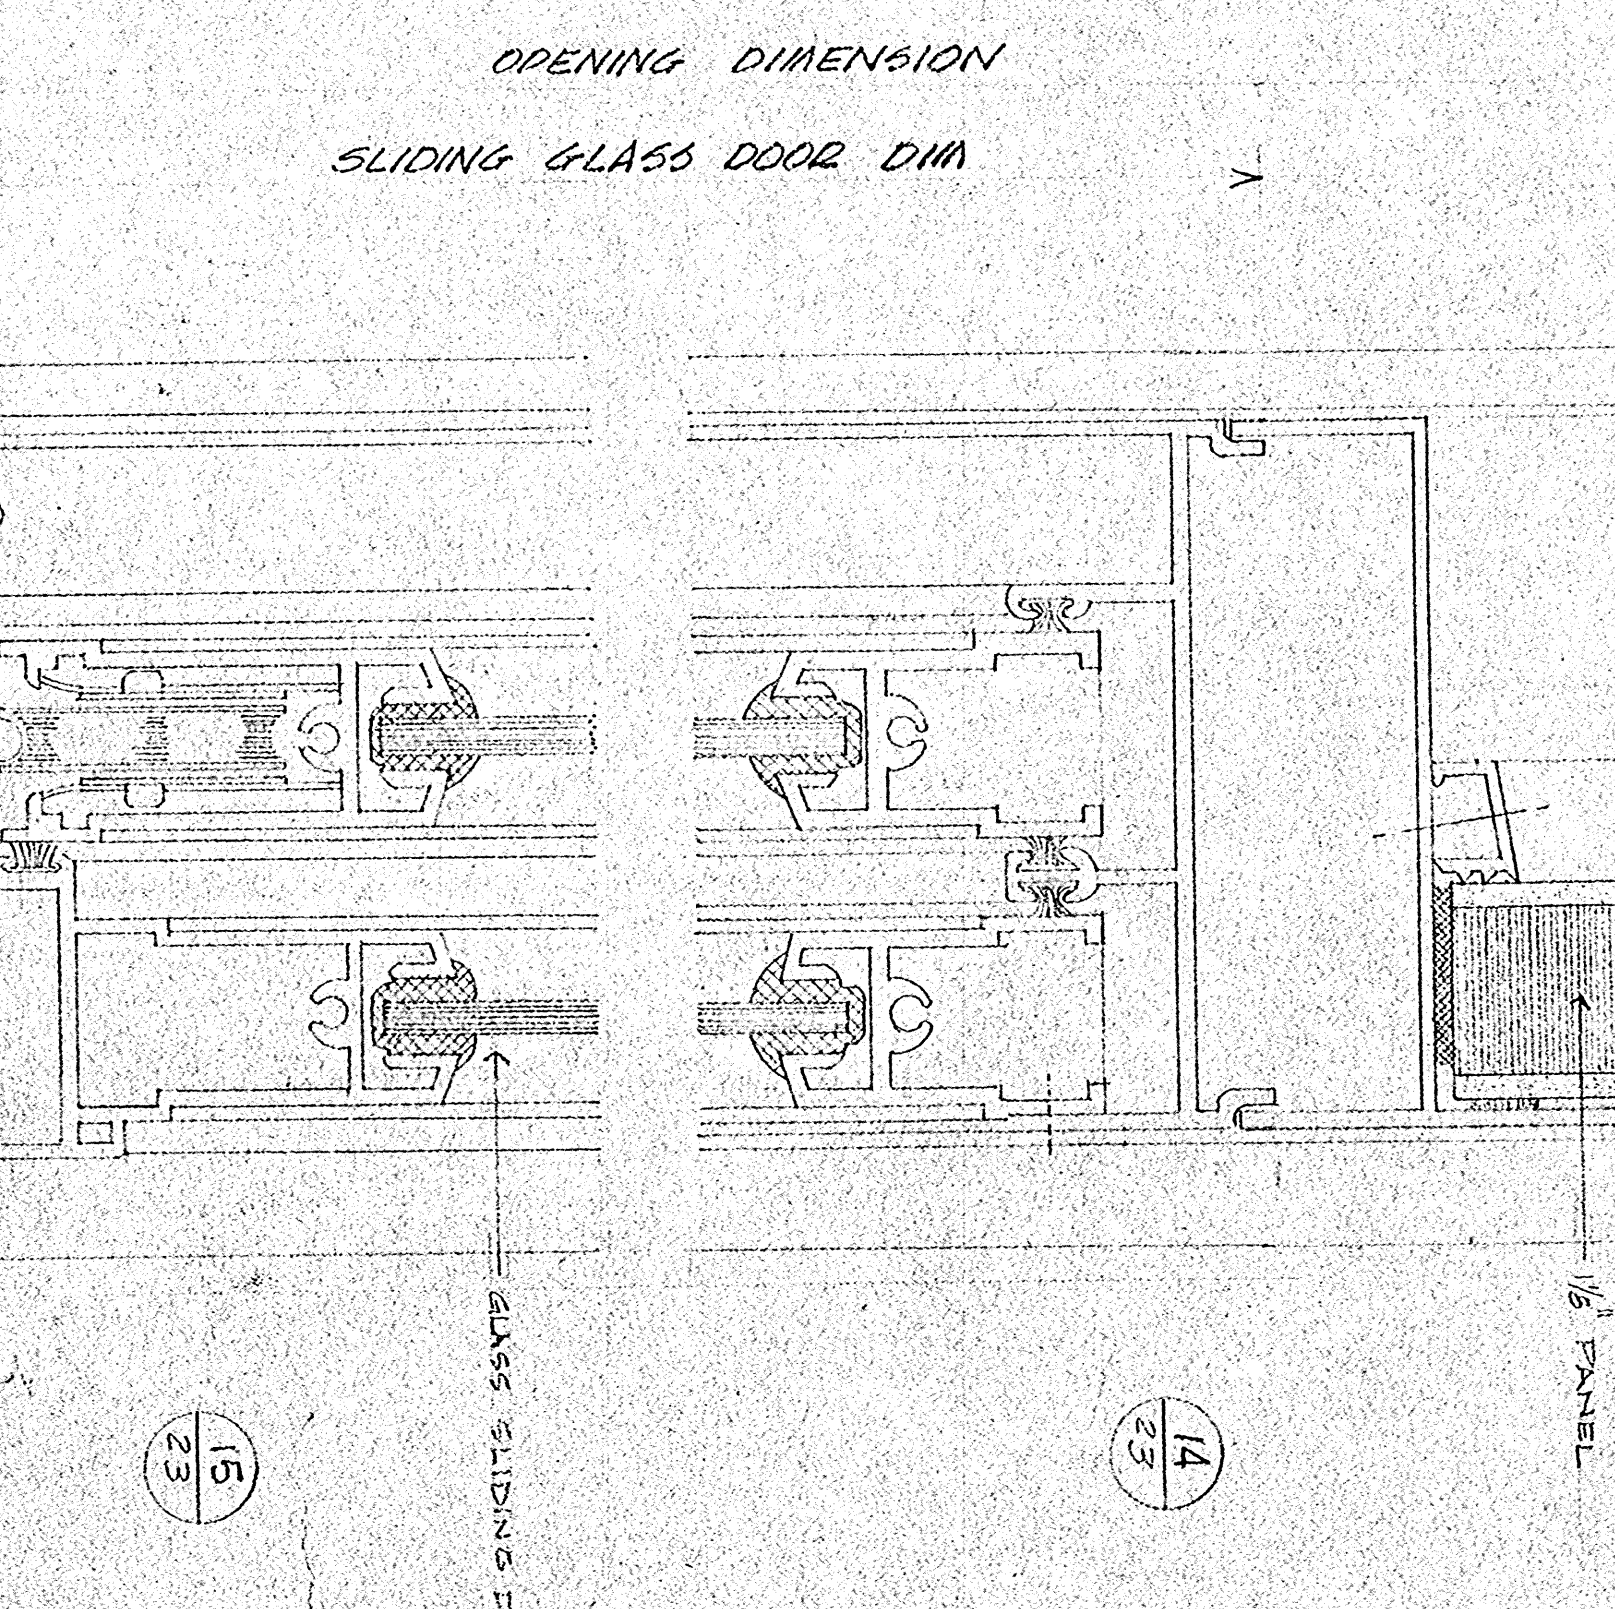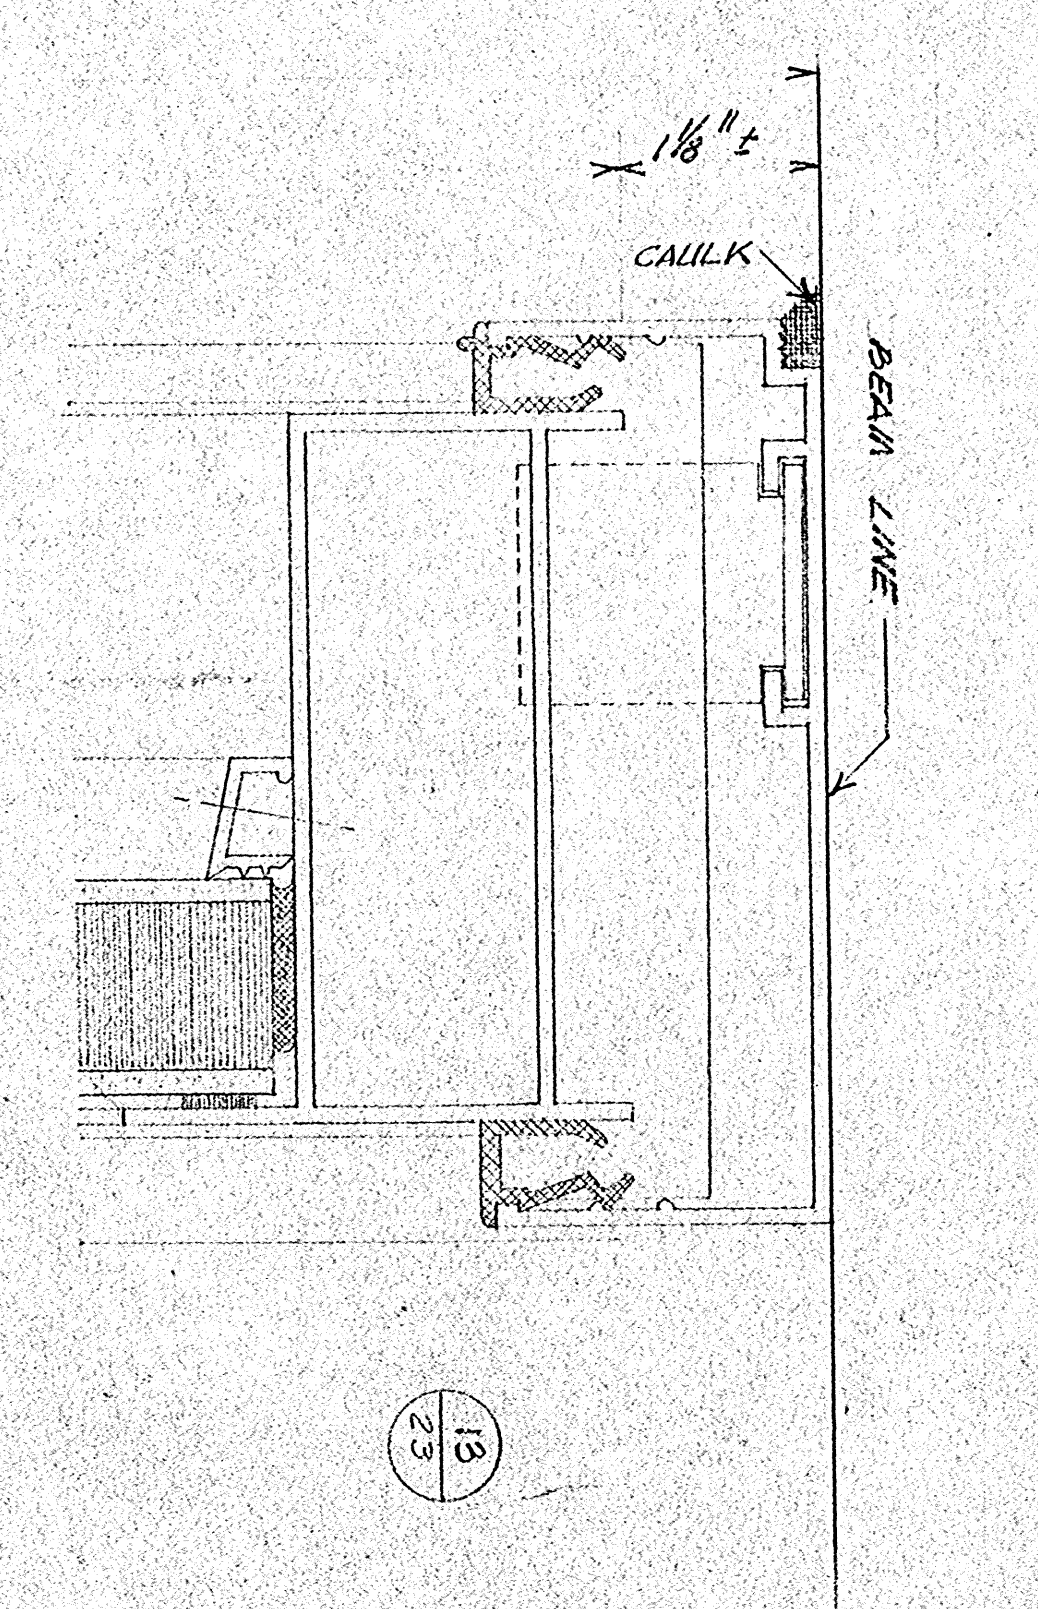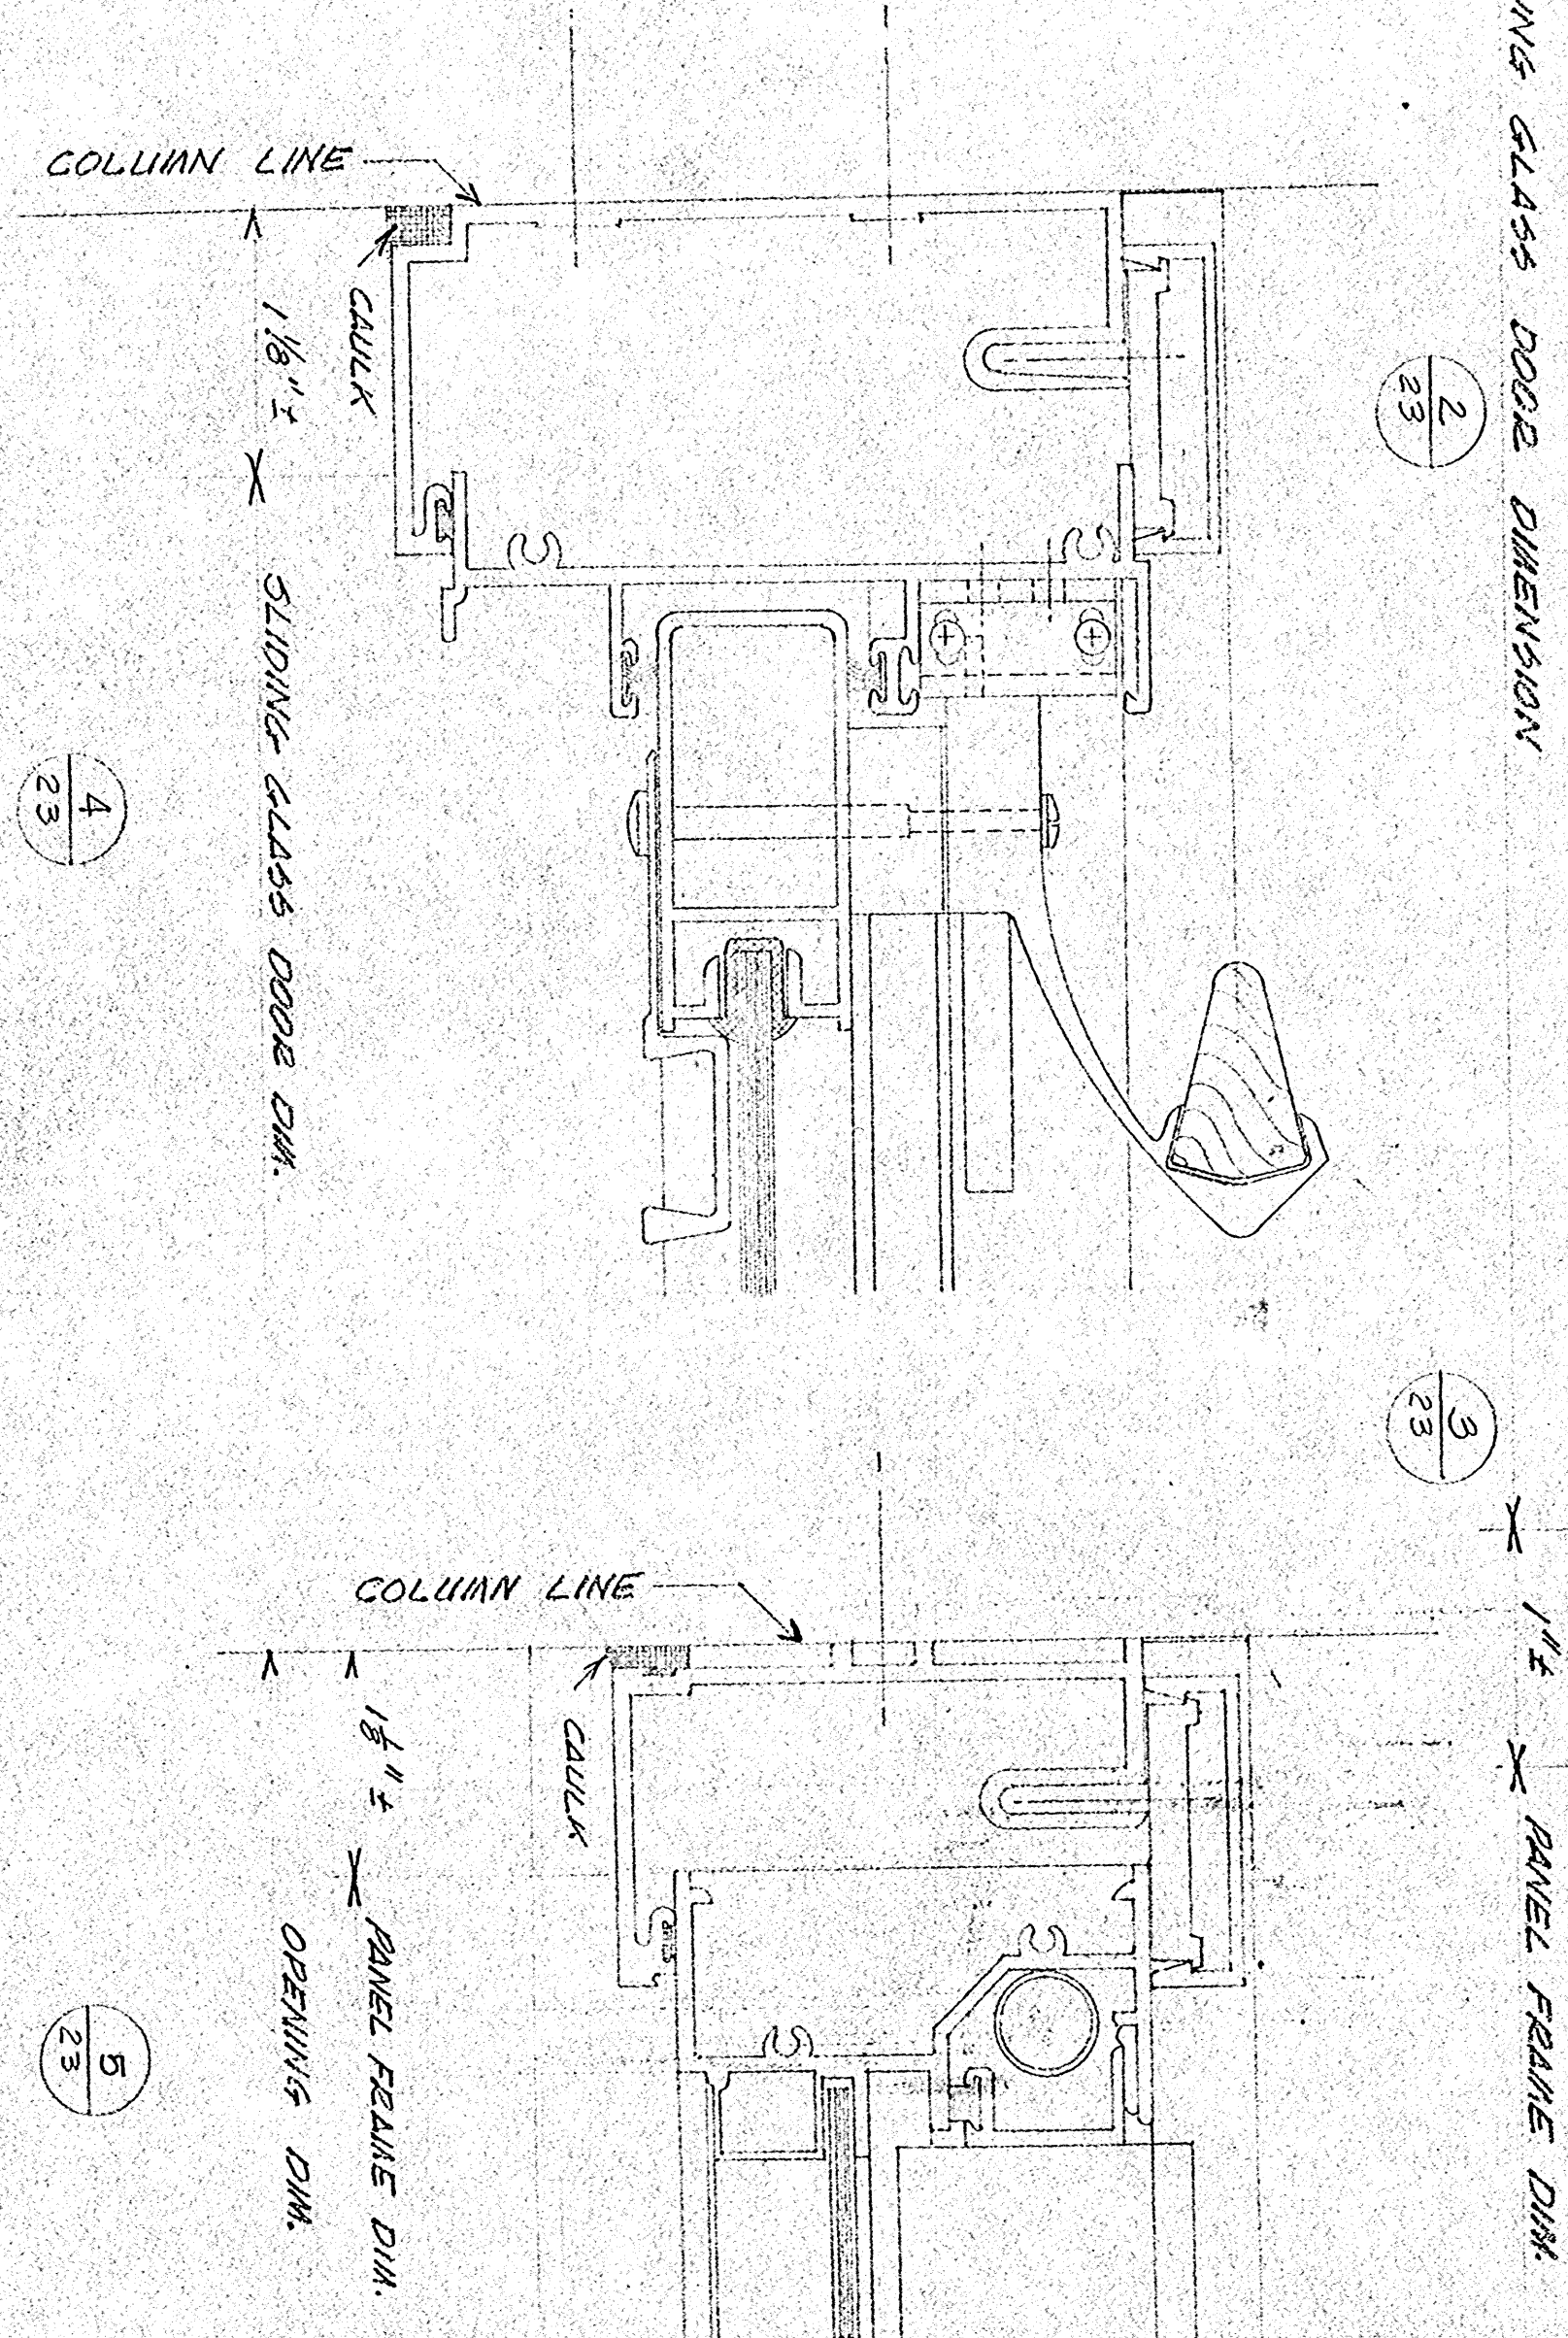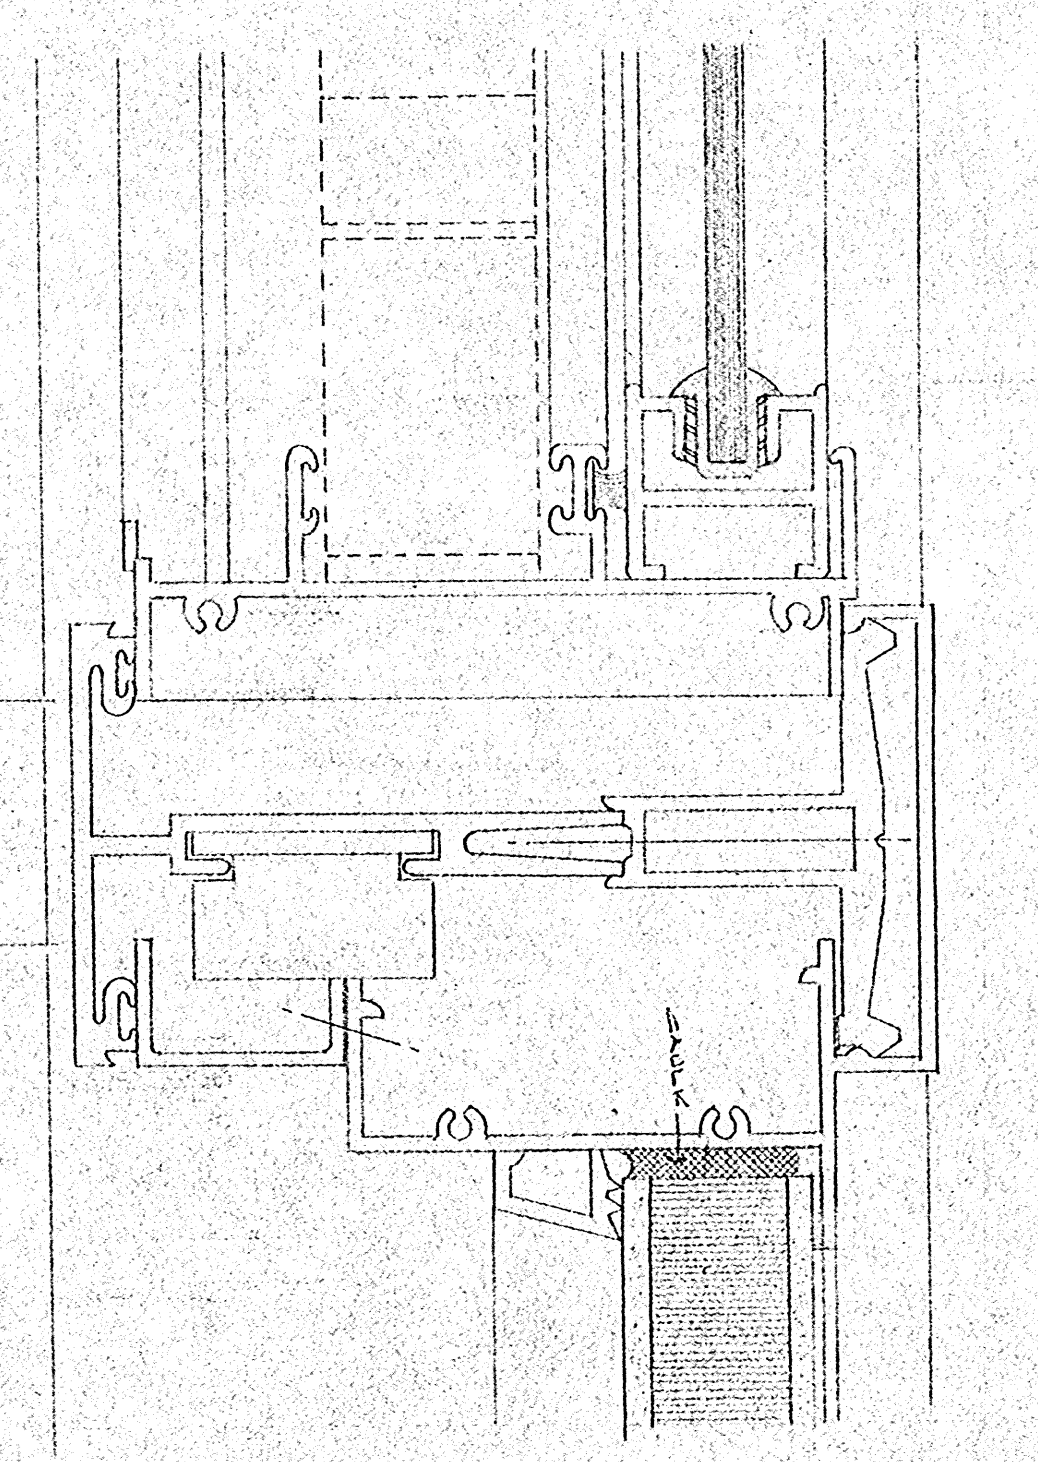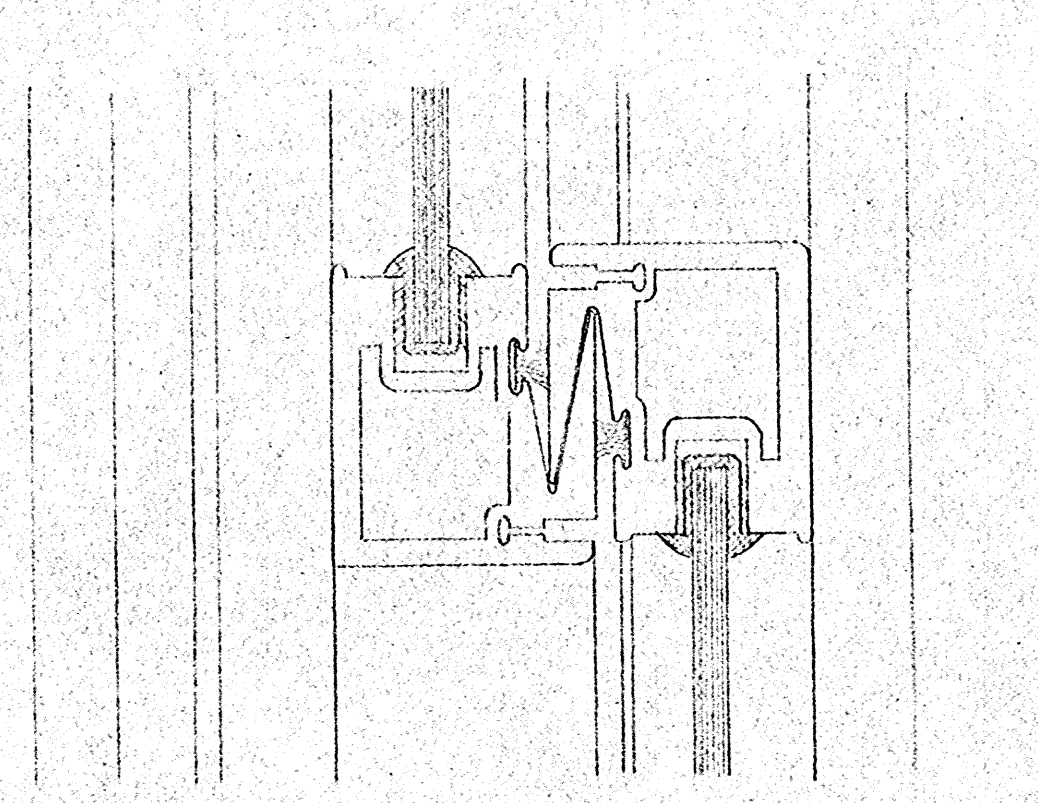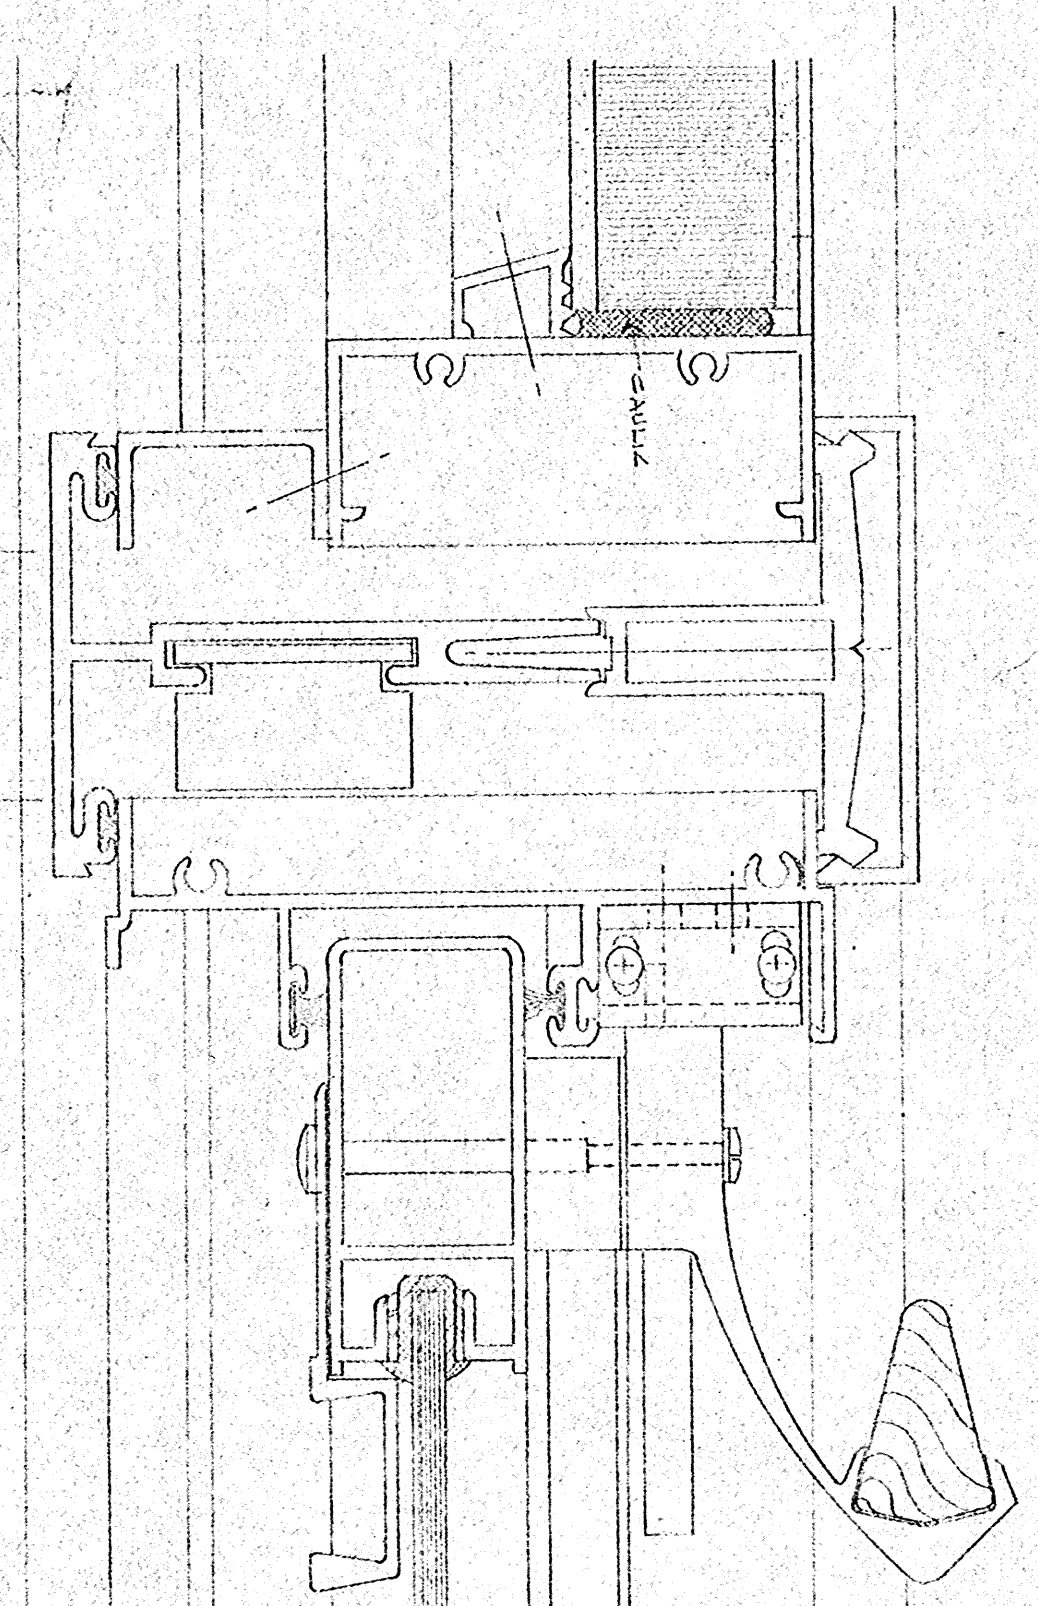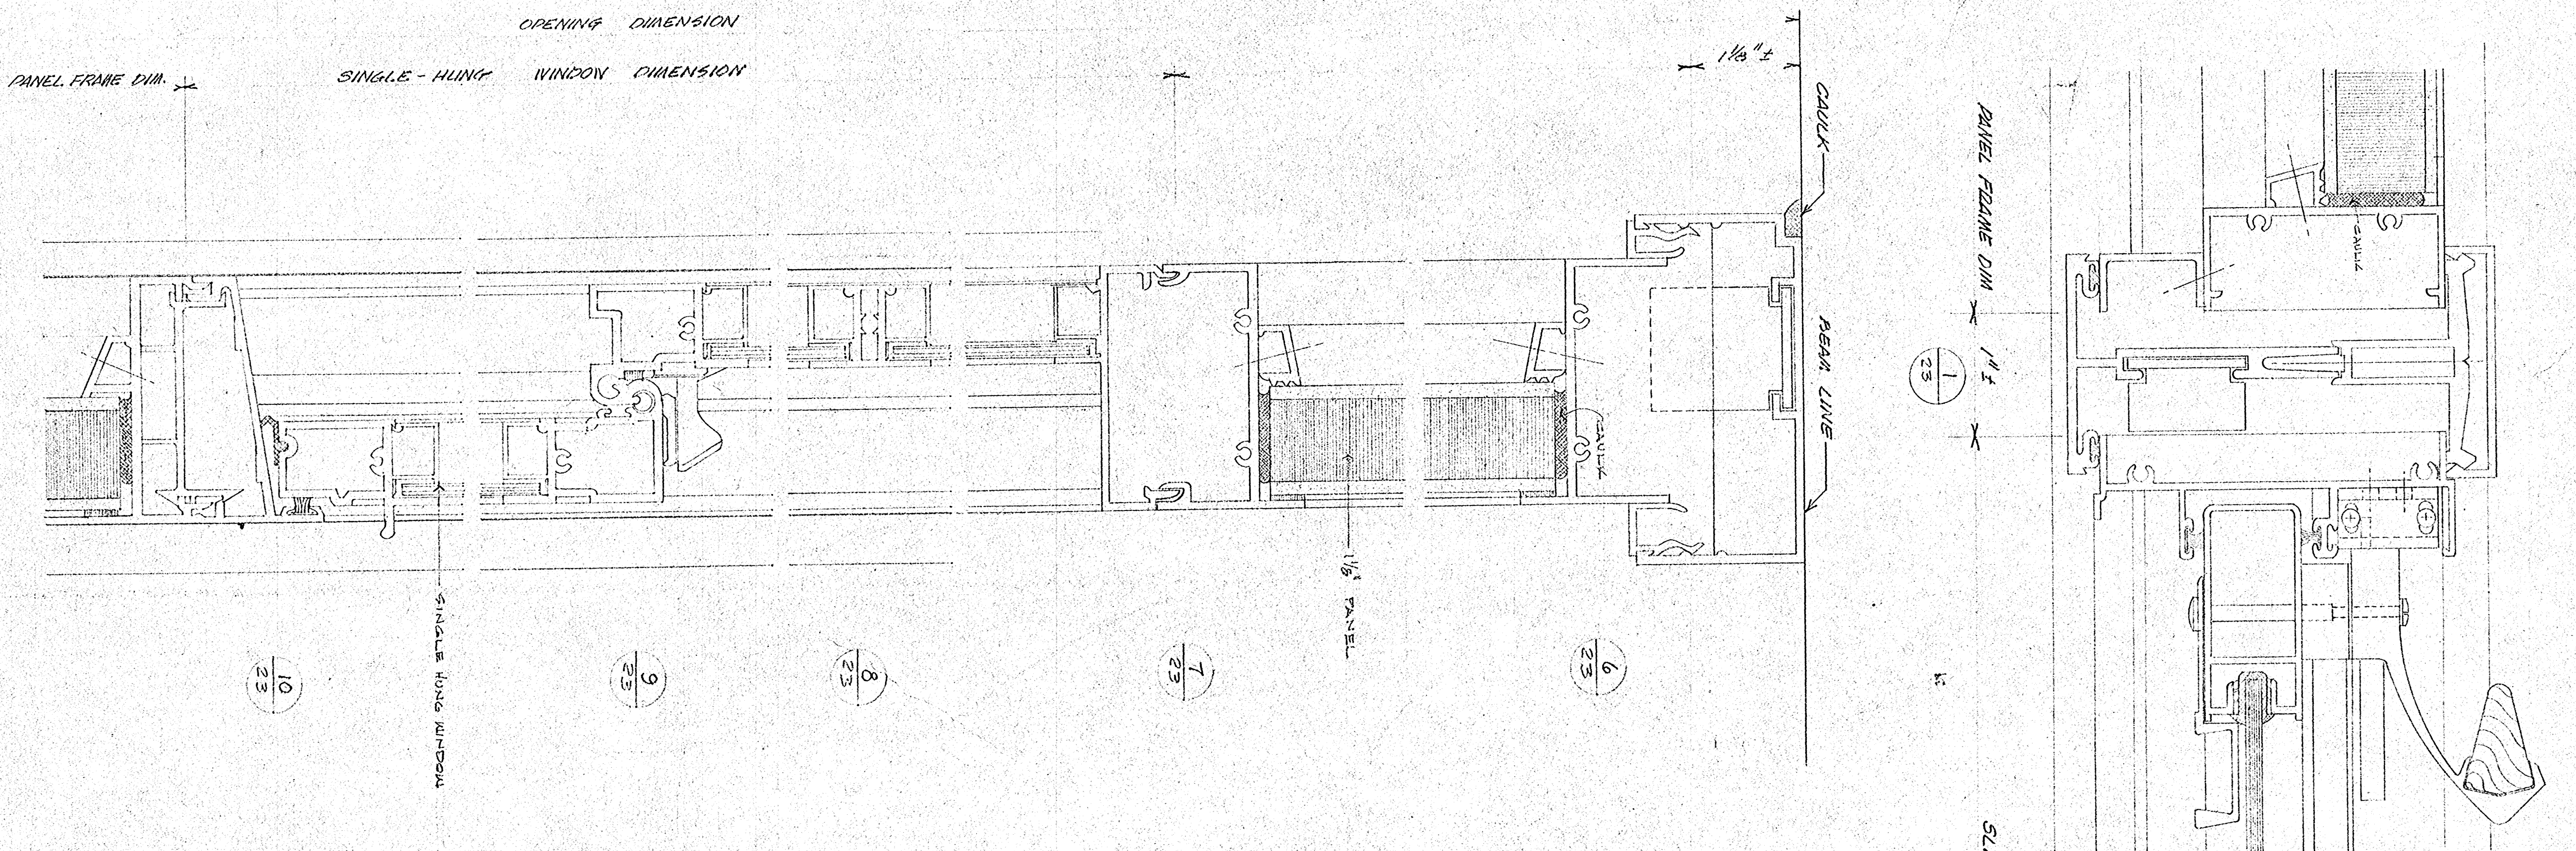

NOTE: TYPICAL WINDOW & SLIDING GLASS DOOR FULL-SIZE DETAILS PER THESE FLOOR

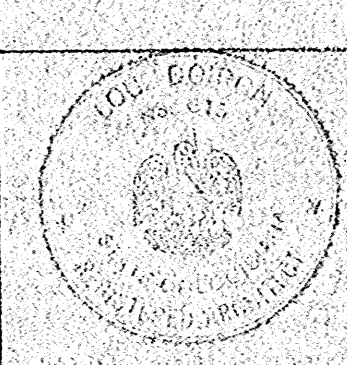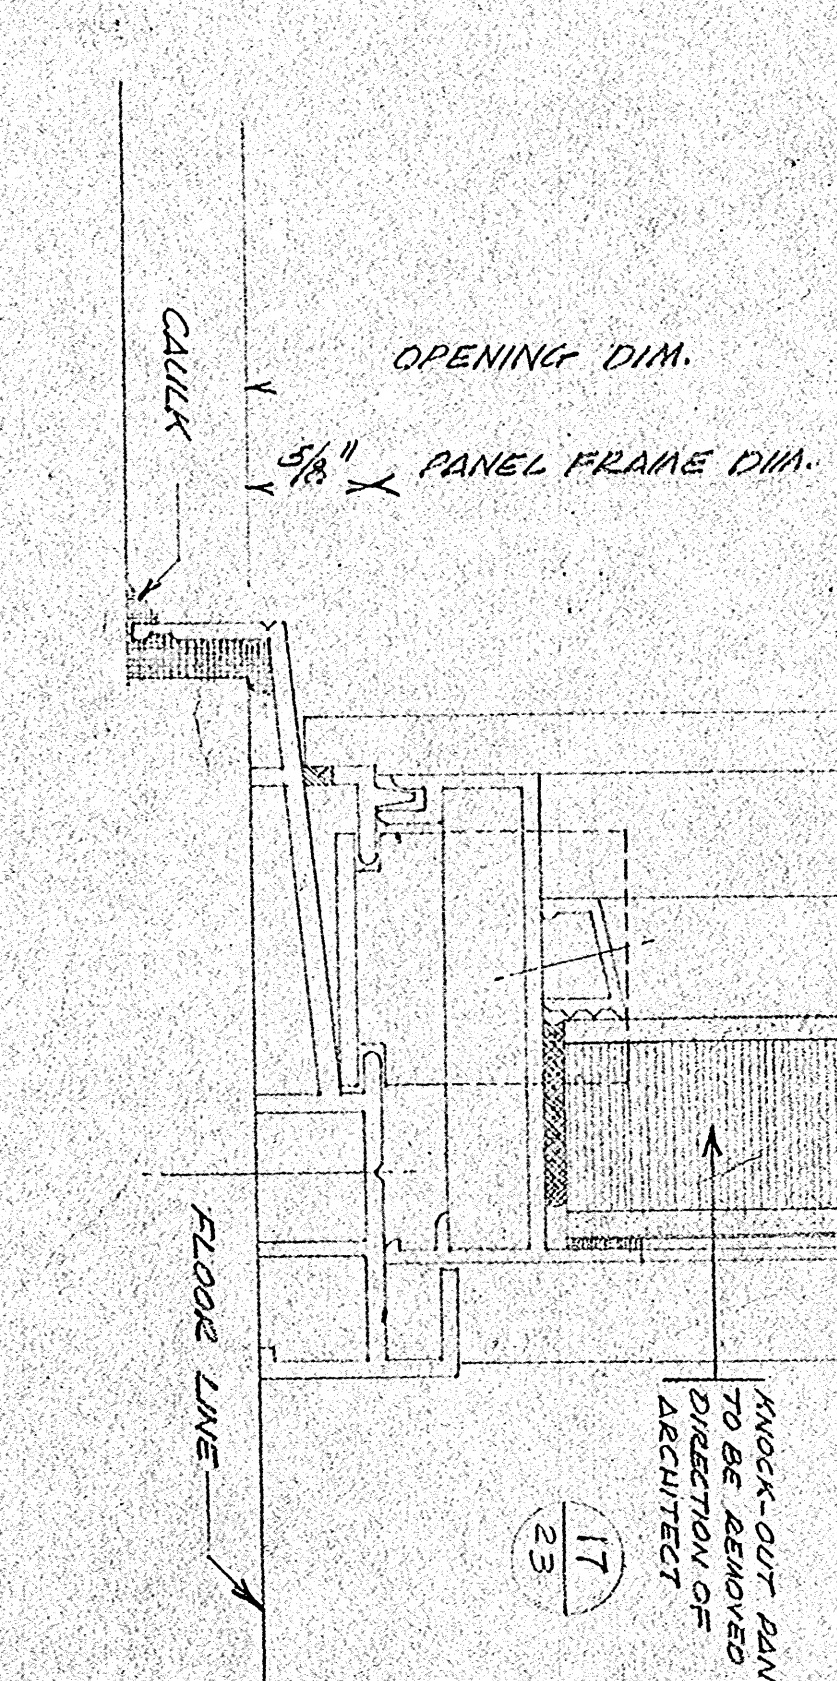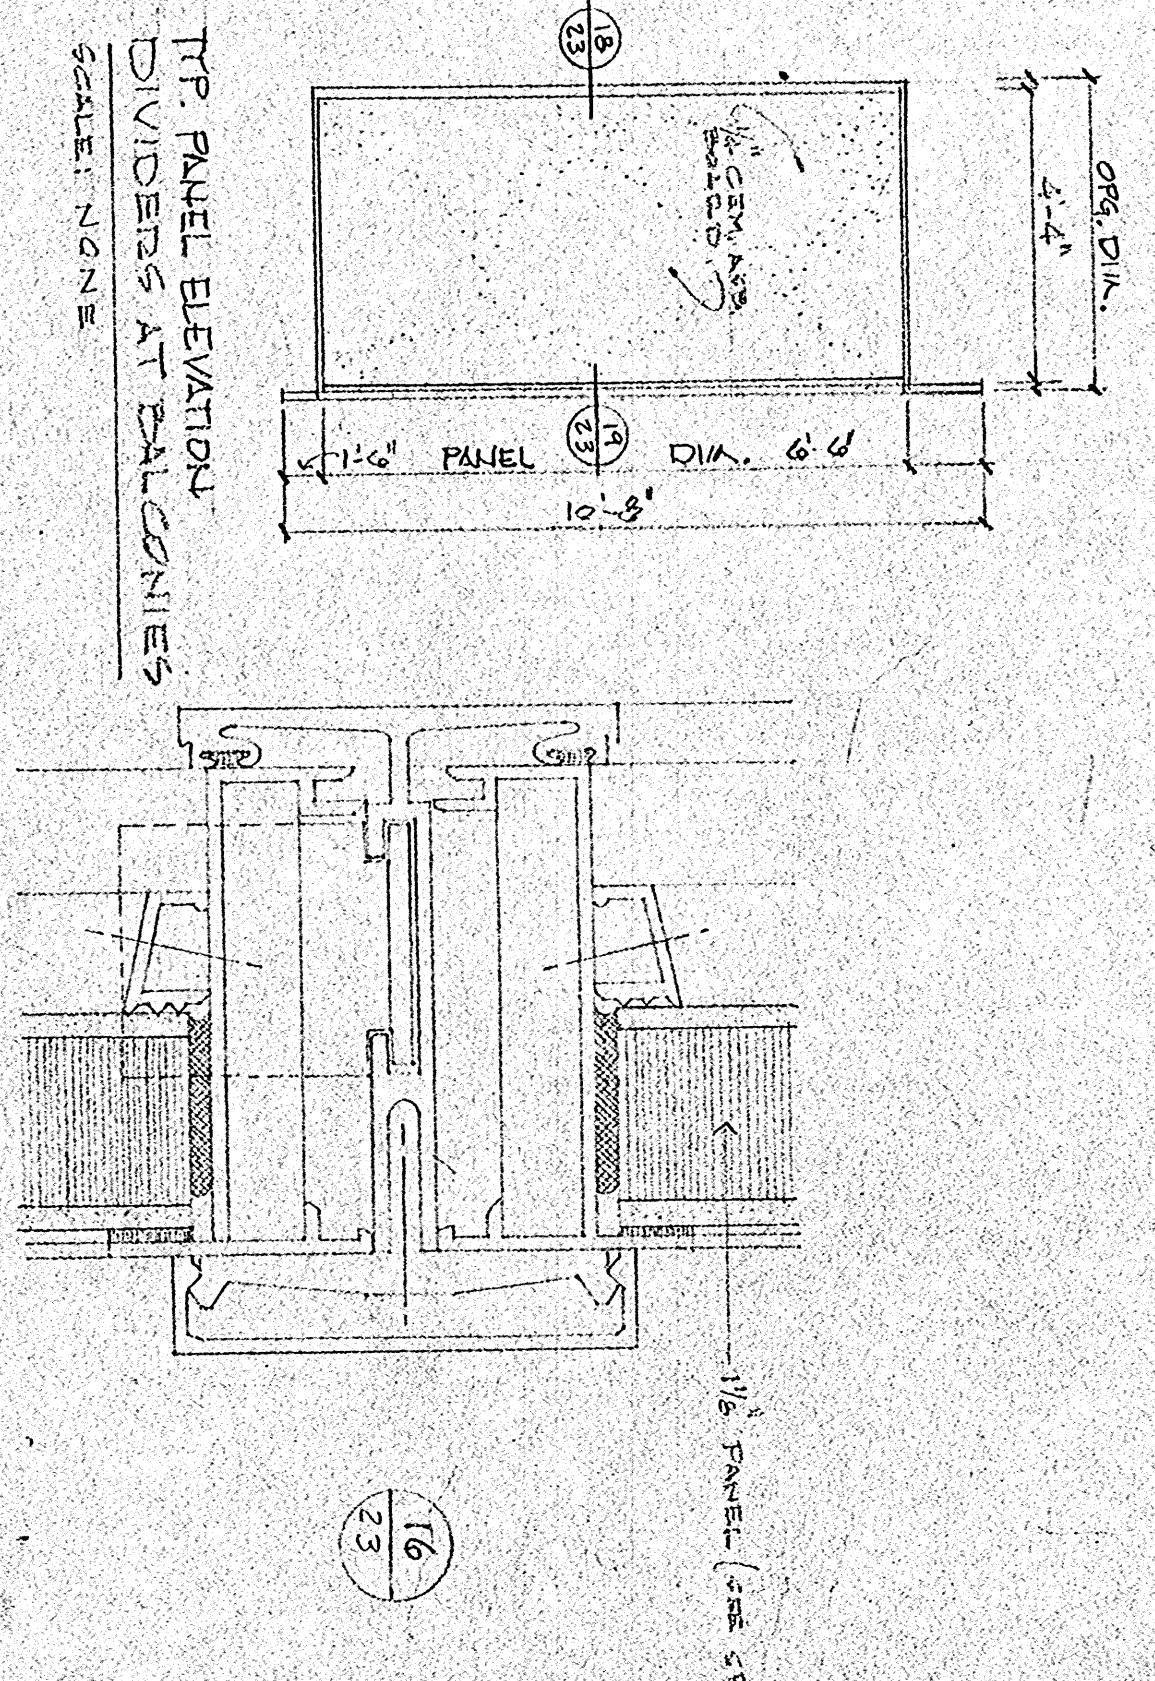

DATE
DRAWN BY: *LD*
CHECKED BY:



ARCHITECT
ASSOCIATE
LAFAYETTE, LOUISIANA

LOU DOIRON
CLARES GUIDRY


HOUSING AUTHORITY
OF THE CITY OF
HOUMA, LOUISIANA PROJECT LA-90-1

APPROVED BY: _____ CHAIRMAN

SHEET 23
OF 40
SHEETS

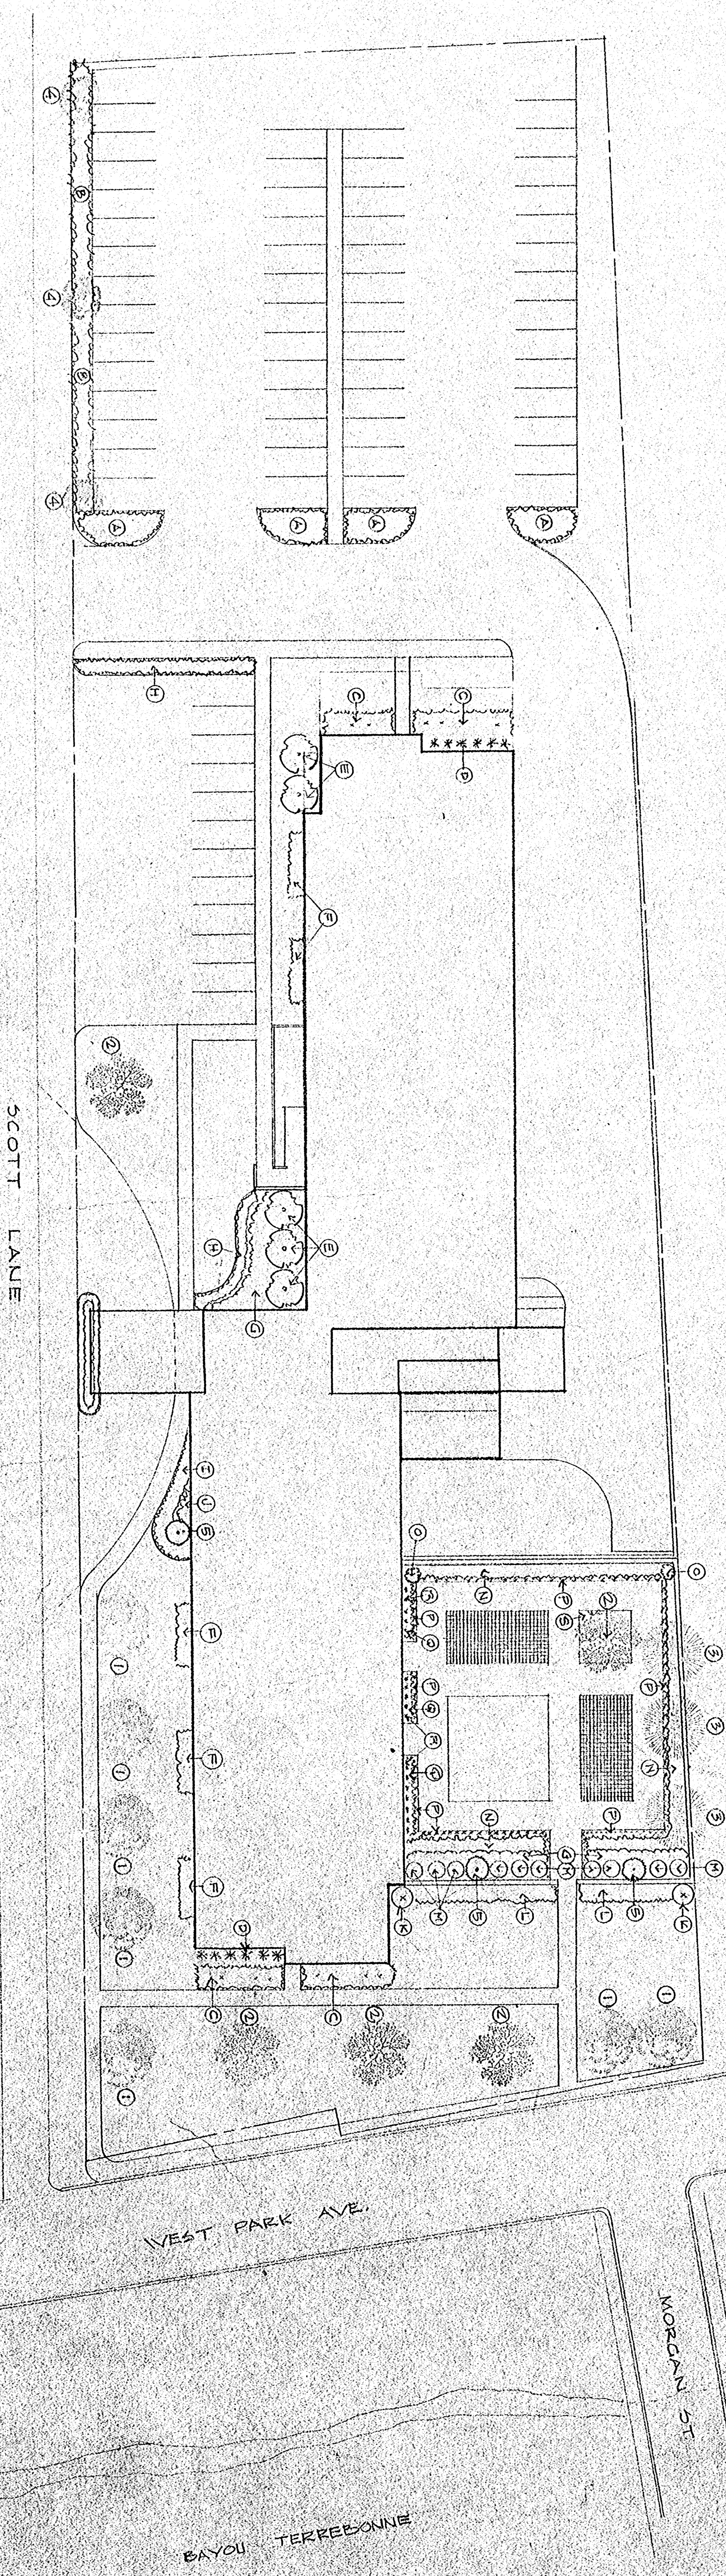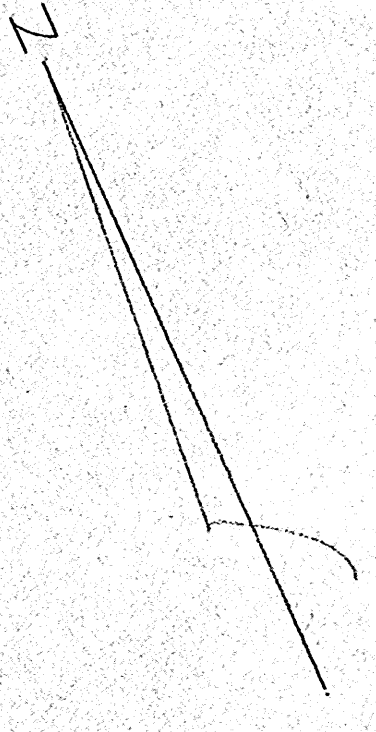

LANDSCAPING PLAN
SCALE: 1" = 30'

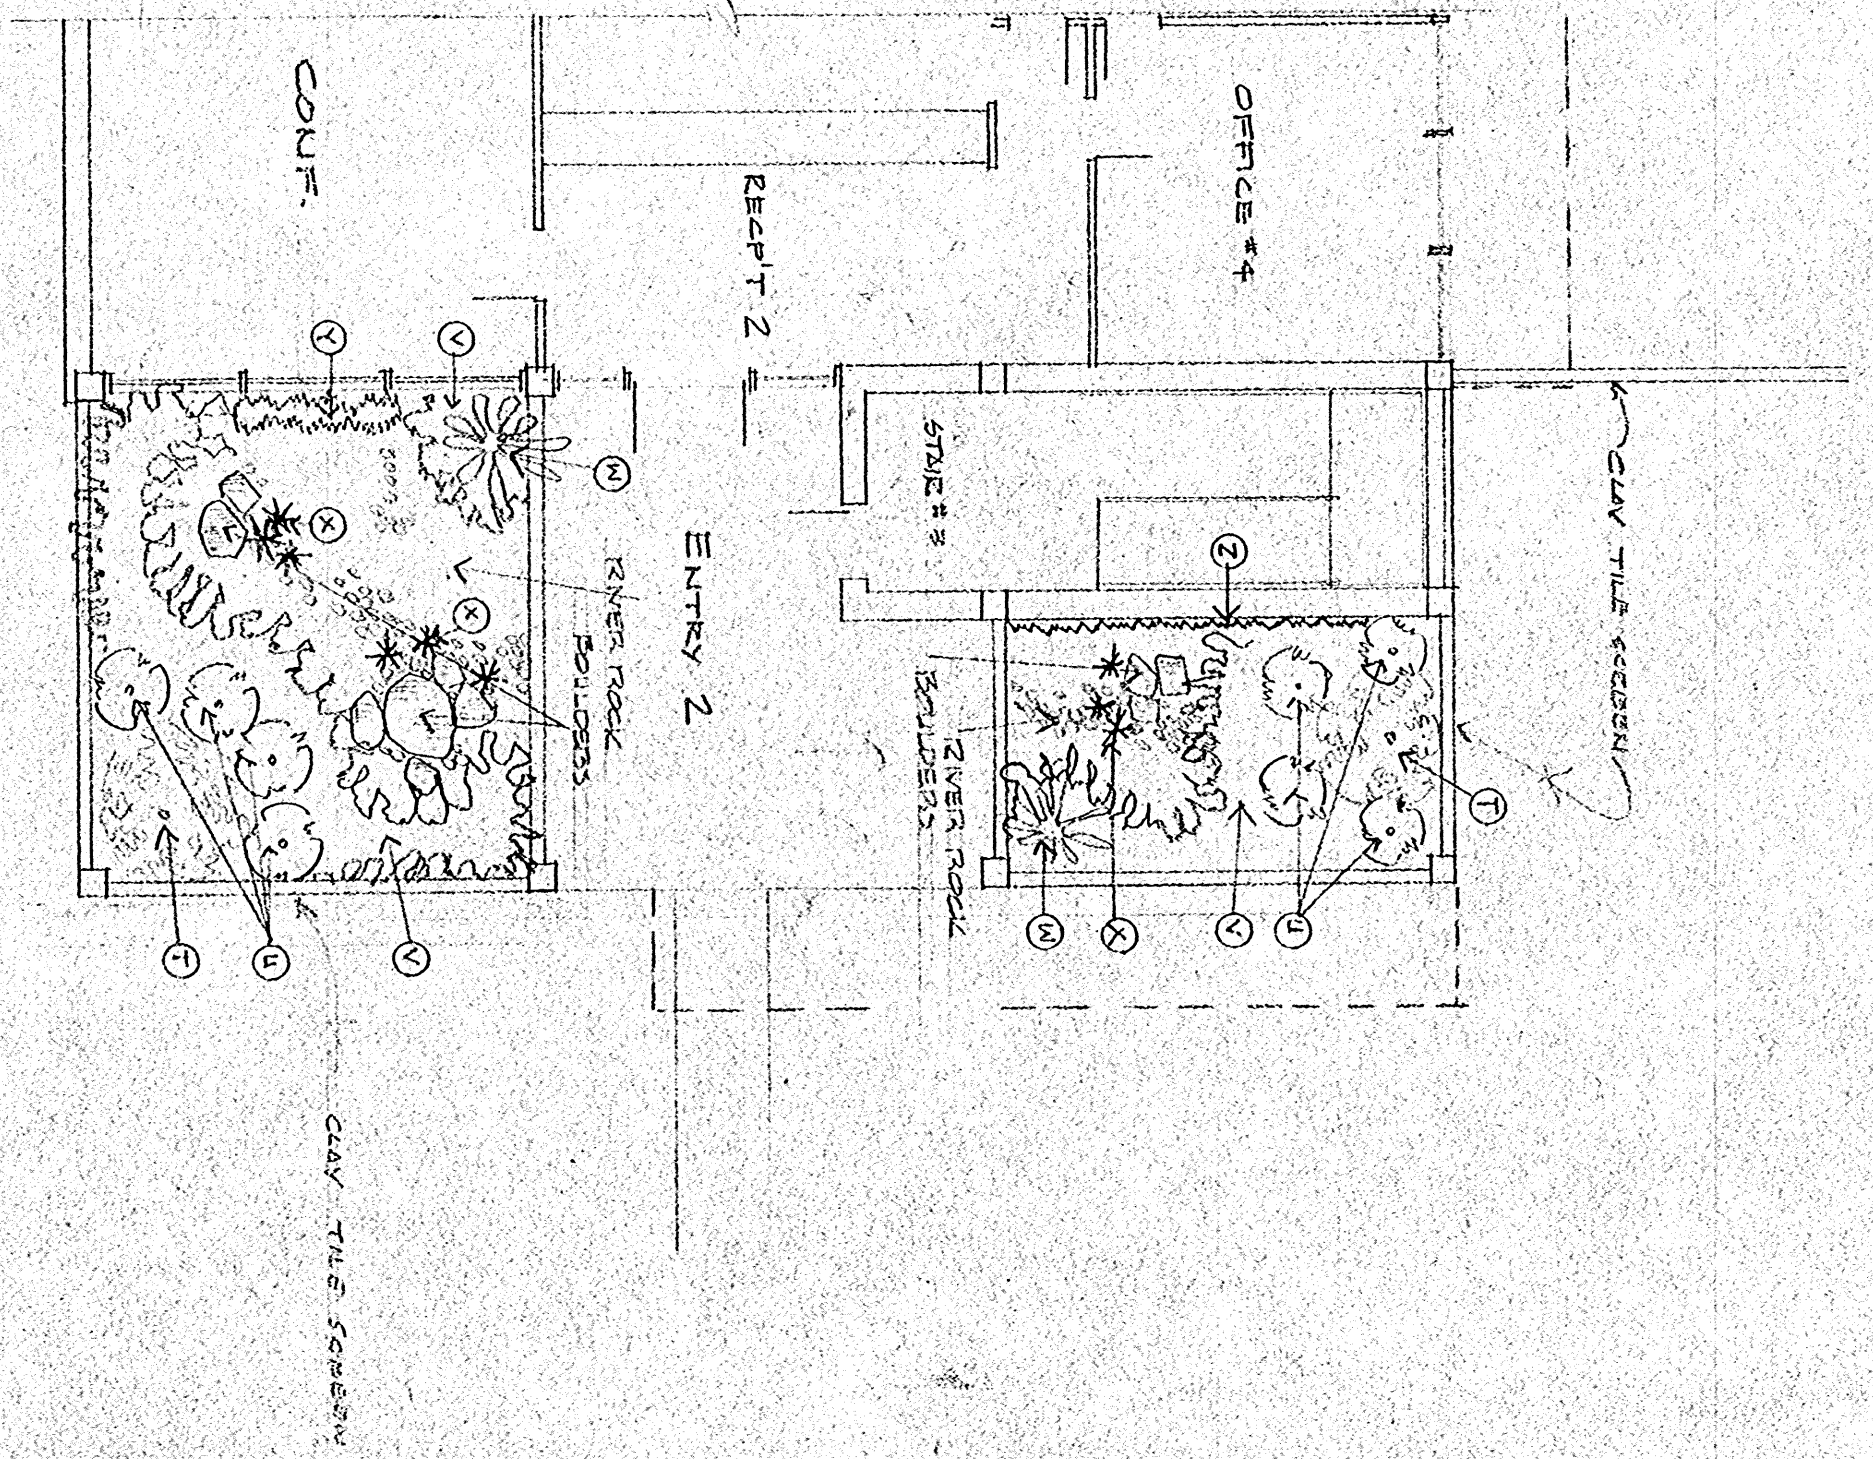

PLANT LIST

SYMBOL	COMMON NAME	BOTANICAL NAME	SHRUBS	TREES	HEIGHT	SPREAD	USDA ZONE	WIND RESISTANCE	WATER REQUIREMENTS	REMARKS
A	TAM JUNIPER	JUNIPERUS SPHAEROCEPHALA	18-24"		5'-6"					
B	DRYER CHEESE WOOD	LEX BORNIERENSIS	10-12"		30-32"	15'	4B			
C	DRYER CHEESE WOOD	LEX BORNIERENSIS	10-12"		30-32"	15'	4B			
D	FRONTAL POKERBERRY	FRAXINUS FRAXINOSA	10-12"		10-12"	10'	4B			
E	FRONTAL POKERBERRY	FRAXINUS FRAXINOSA	10-12"		10-12"	10'	4B			
TREES										
1	MAGNOLIA	MAGNOLIA GRANDIFLORA	6-8'	10'	15-20'	15'	4B			
2	LIVE OAK	QUERCUS VIRGINICA	6-8'	10-12'	15-20'	15'	4B			
3	WEeping WILLOW	SAULX BABINGTONIA	6-8'	10-12'	15-20'	15'	4B			
4	JAP. LOCUSTRUM	FRAXINUS JAPONICA	6-8'	10-12'	15-20'	15'	4B			
5	LOGAN	FRAXINUS JAPONICA	6-8'	10-12'	15-20'	15'	4B			


LANDSCAPING PLAN @ W. PARK AVE. ELEV

APPROVED BY: _____ CHAIRMAN


HOUMA AUTHORITY
OF THE CITY OF
HOUMA, LOUISIANA PROJECT LA 90-1

LOU DOIRON
CLARES GUIDRY

ARCHITECT
ASSOCIATE
LAFAYETTE, LOUISIANA

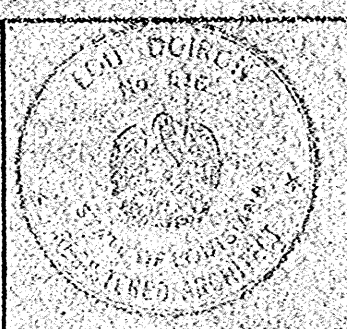


DATE
DRAWN BY
CHECKED BY

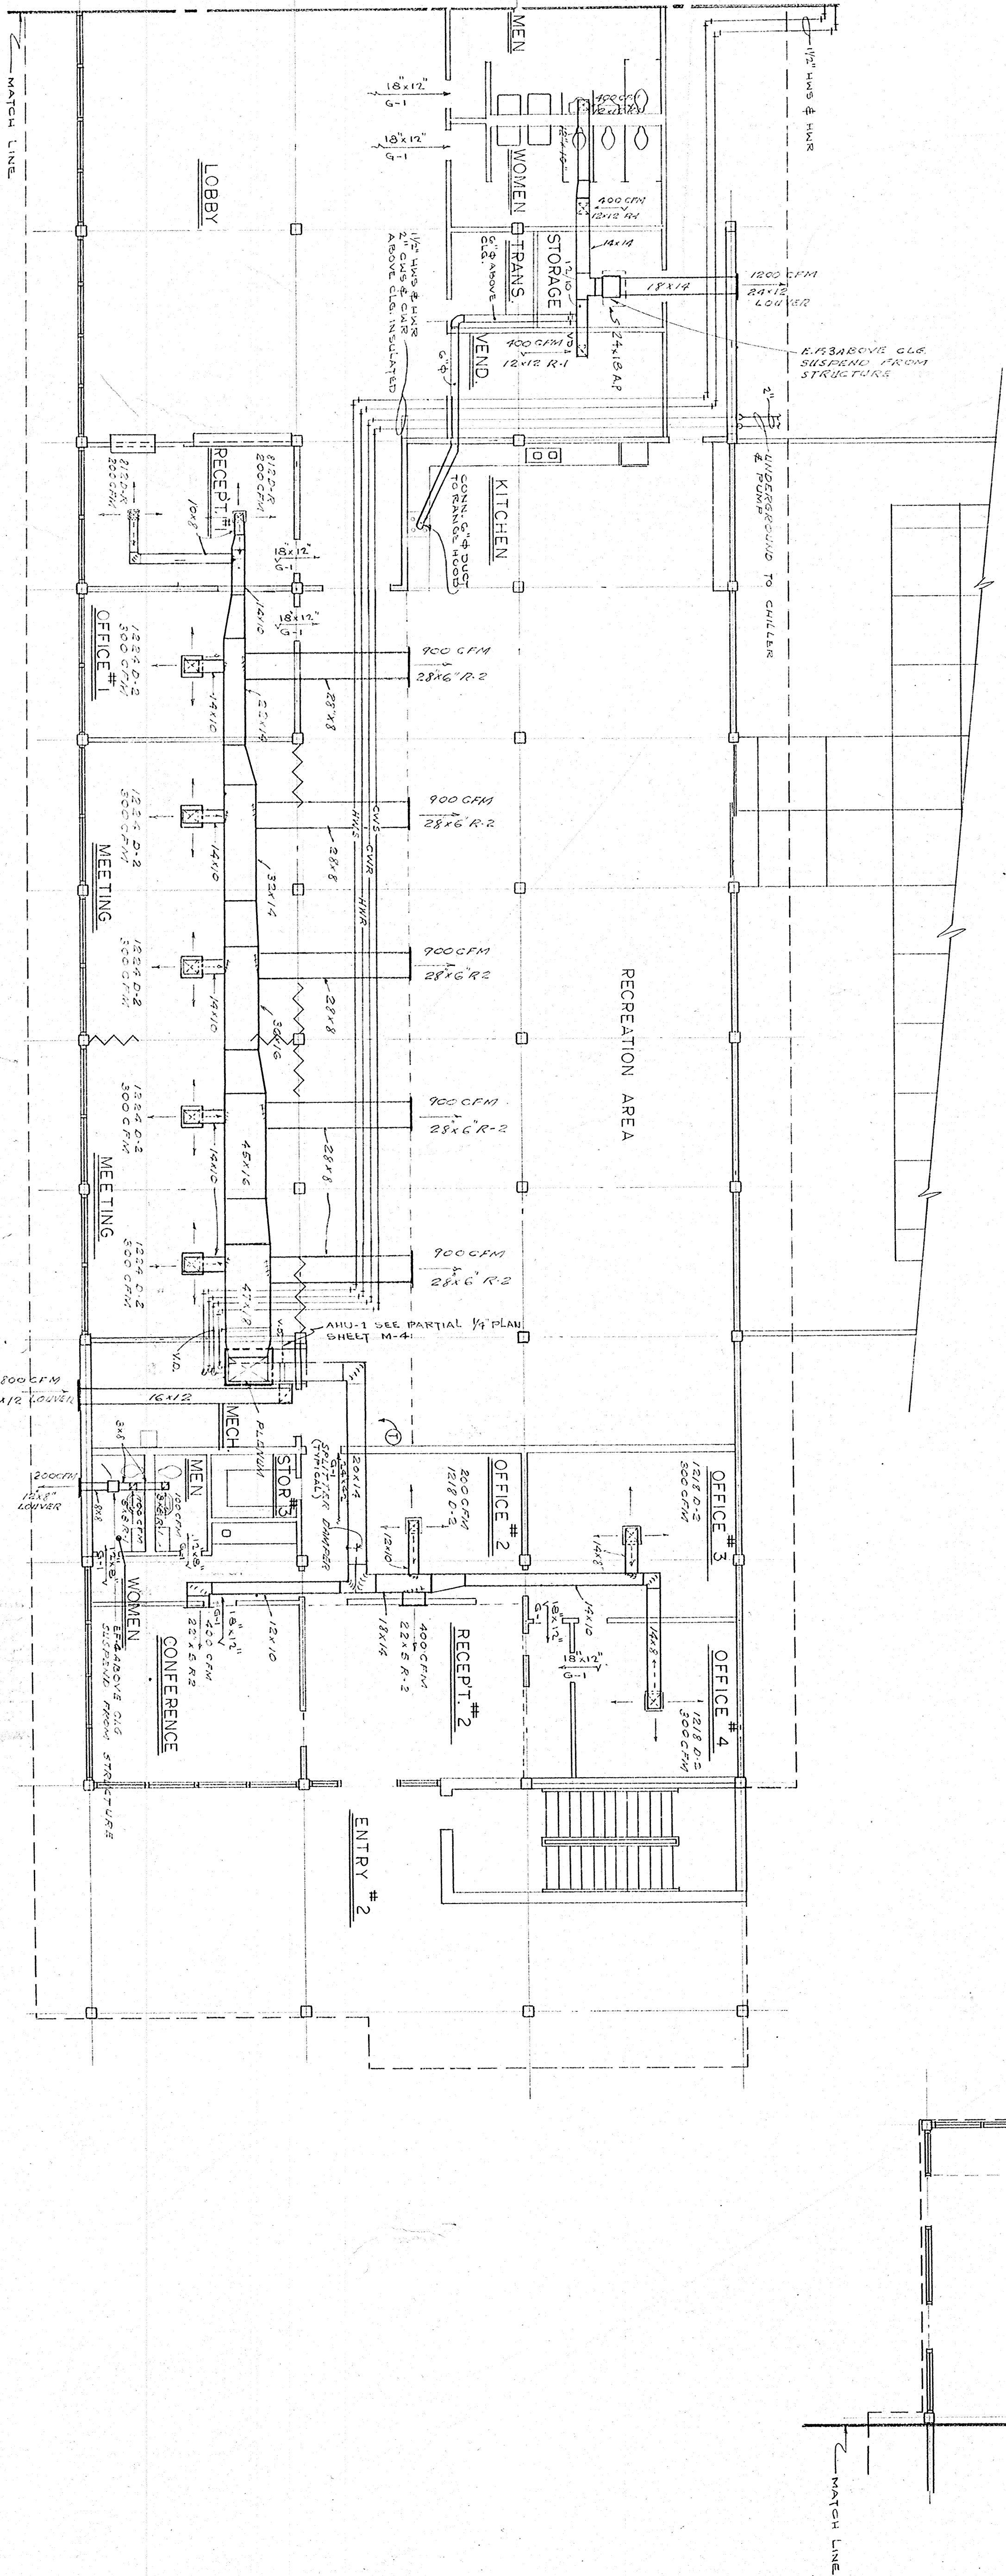



FIRST FLOOR PLAN - MECHANICAL
SCALE: 1/8" = 1'-0"

- GENERAL NOTES
1. DUCT SIZES SHOWN THROUGHOUT ARE SHEET METAL SIZES, ALLOWANCE HAS BEEN MADE FOR INSTALLATION OF INTERIOR INSULATION W/TABLES & NEAR FROM 90%.
 2. PROVIDE FIRESTOPPING SET AT 18" IN R.F. IN ALL FLOORS & BLOWERS & 6" IN FRAMES.
 3. PROVIDE FIRE DAMPERS IN ALL OUT PASSAGINGS OF FLOOR, ROOF & 6" IN FRAMES.
 4. ALL THREE PHASE MOTORS SHALL HAVE 3 ELEMENT FUSE PROTECTION.

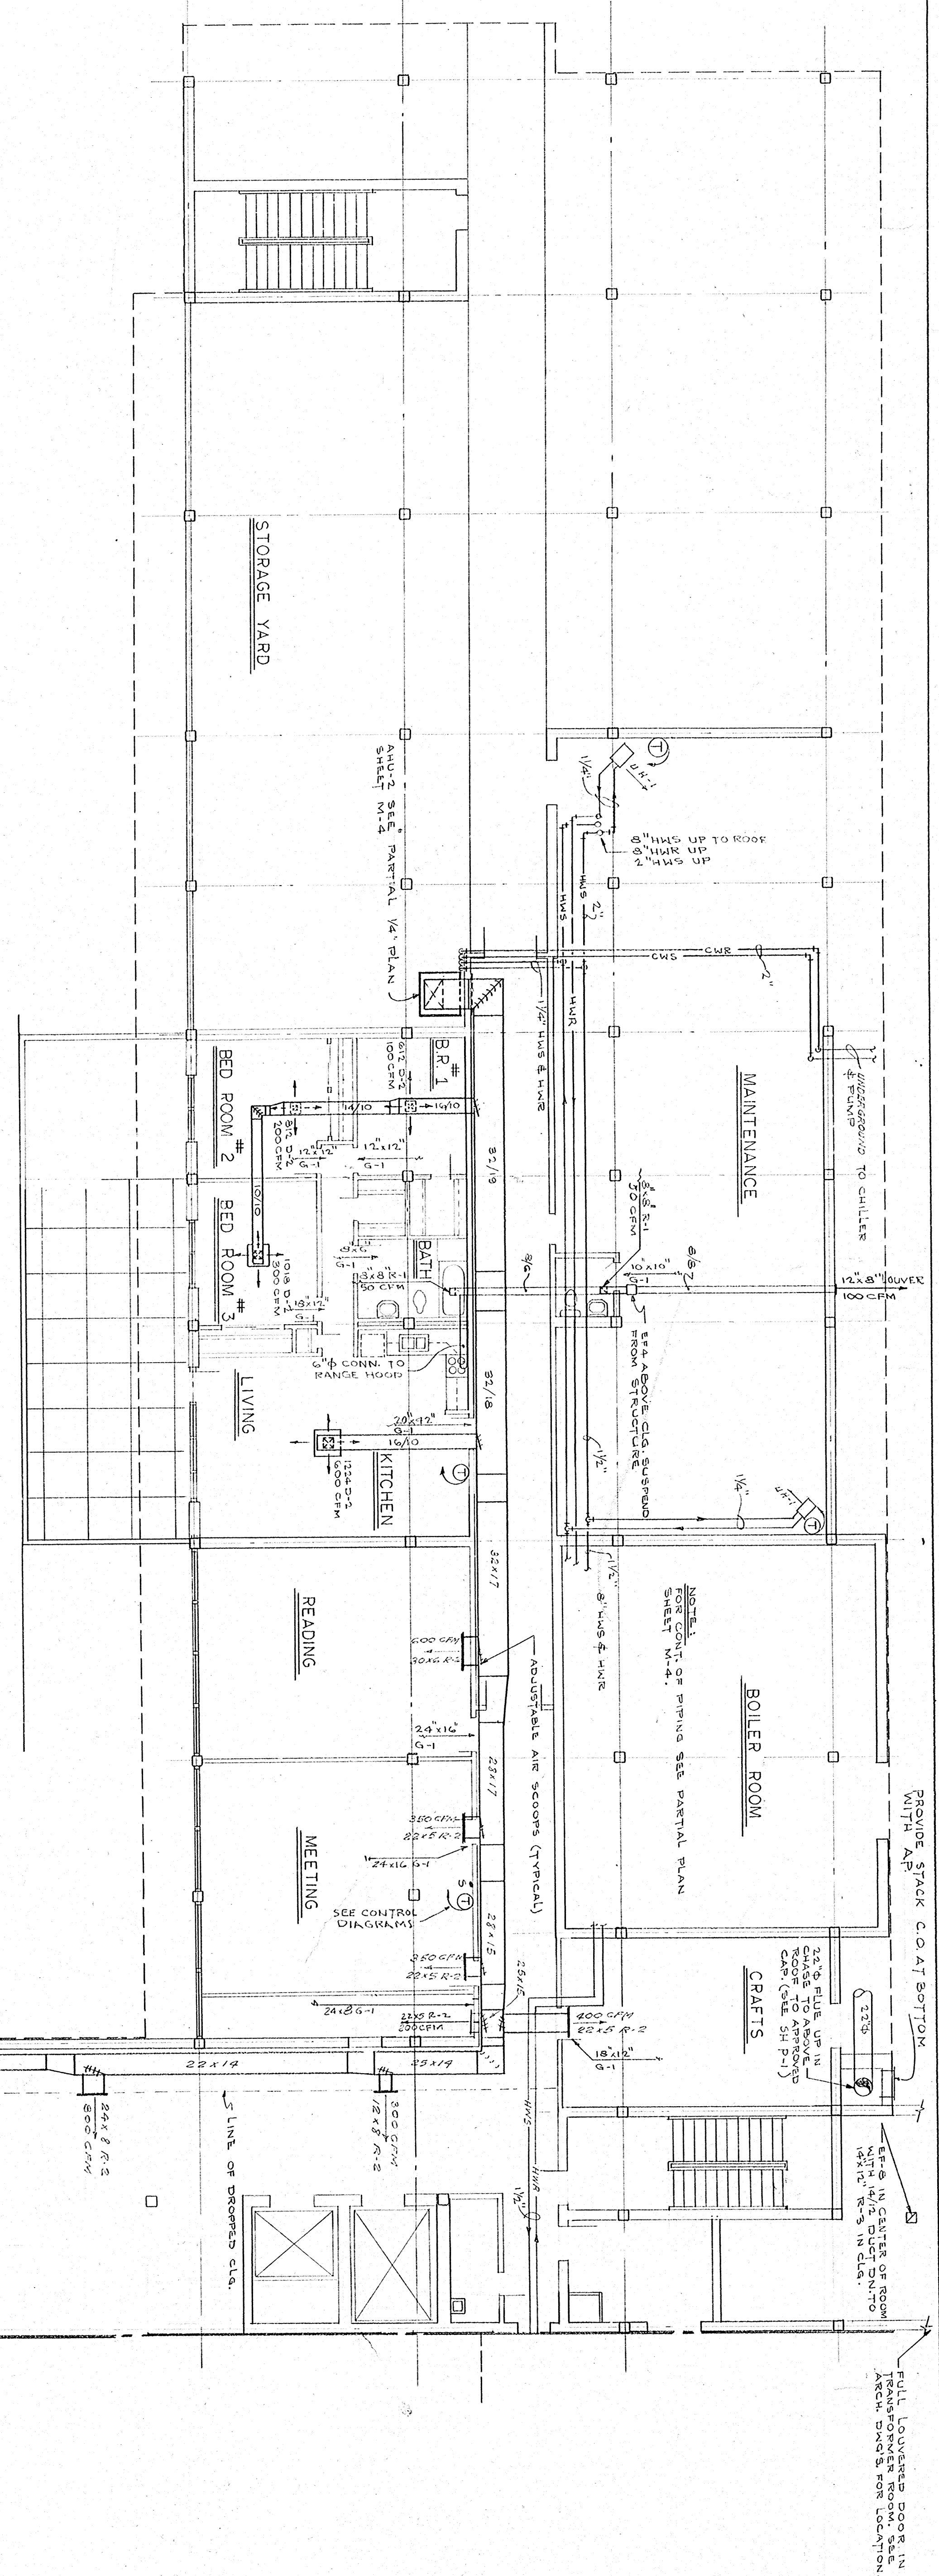


NOTE:
SEE SHEET P-1 FOR CONT. OF ALL PRINC. OUTSIDE BLDG.

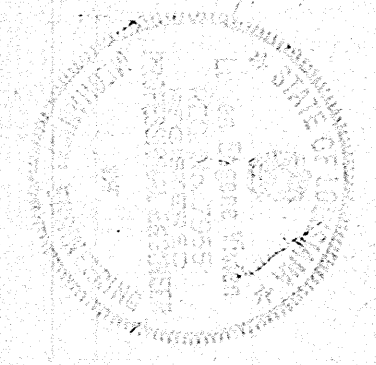


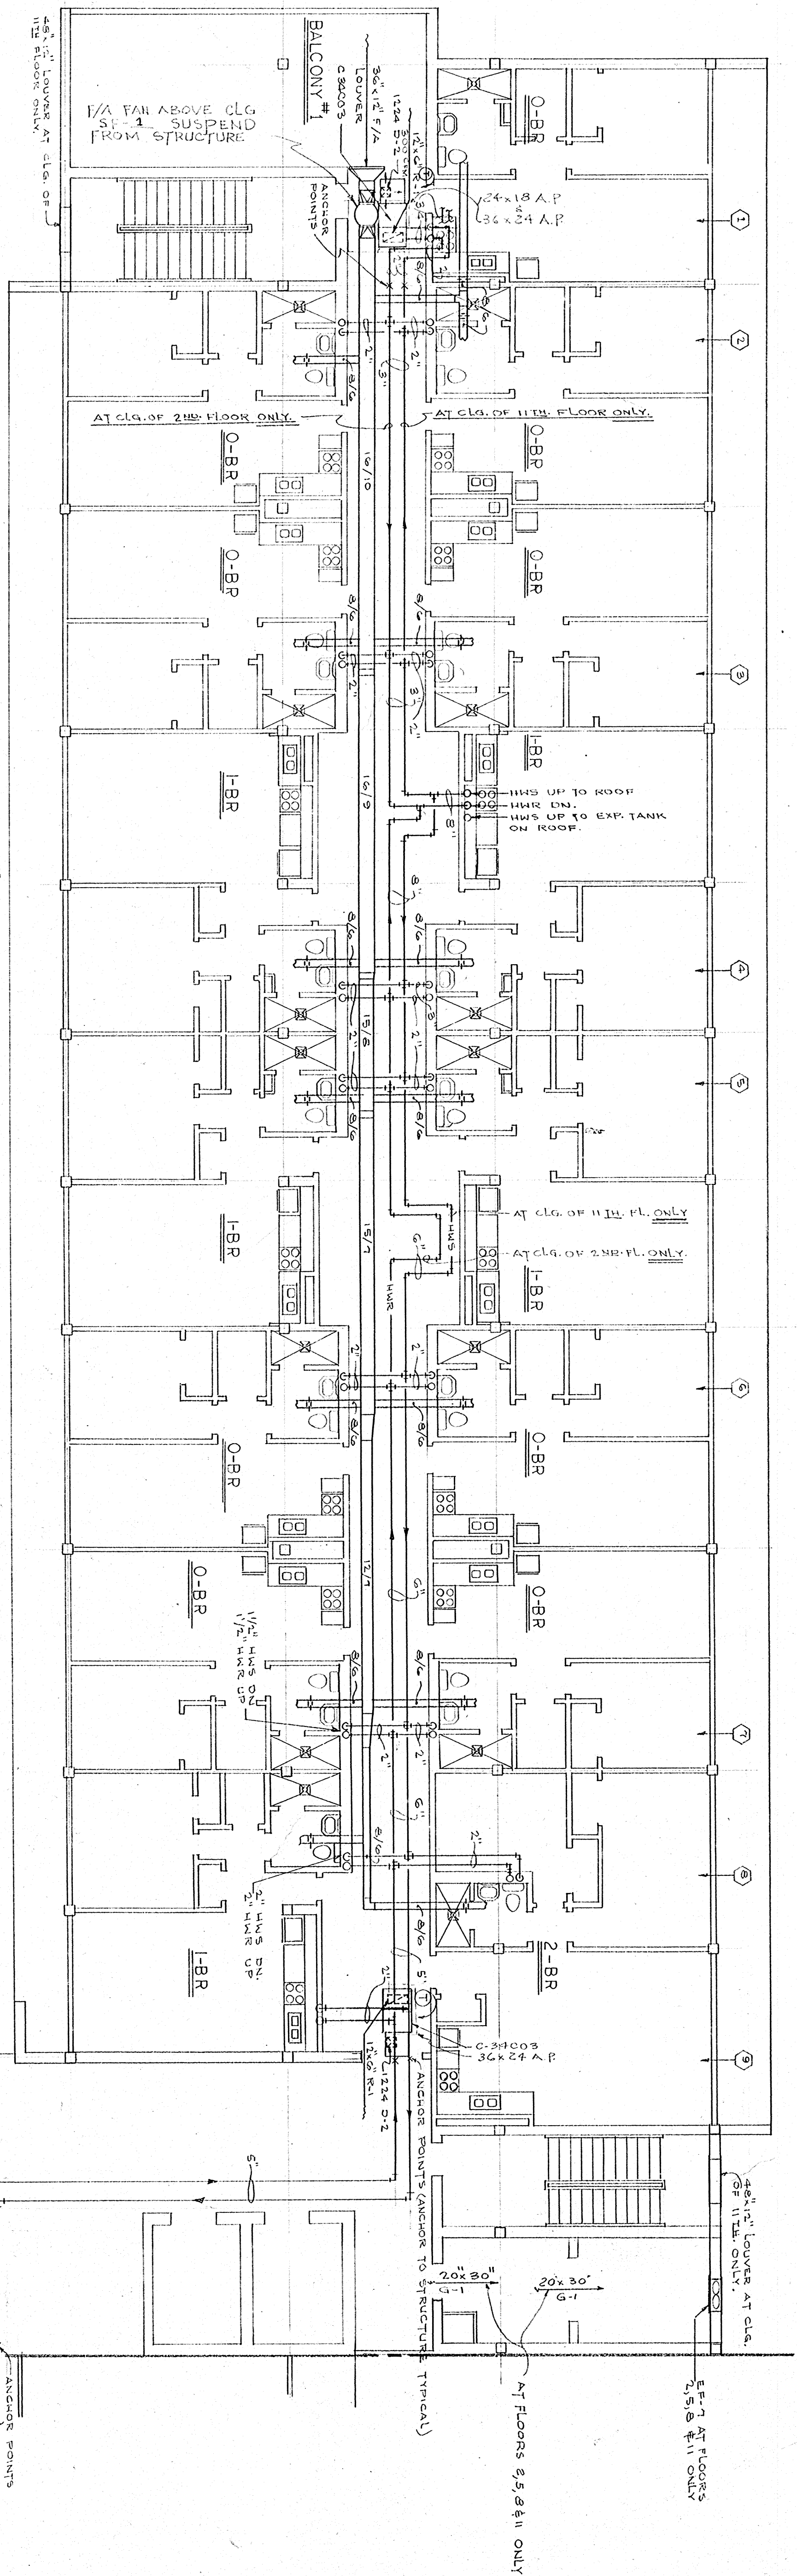


NOTE:
SEE SHEET M-3 FOR TYPICAL APARTMENT PLANS

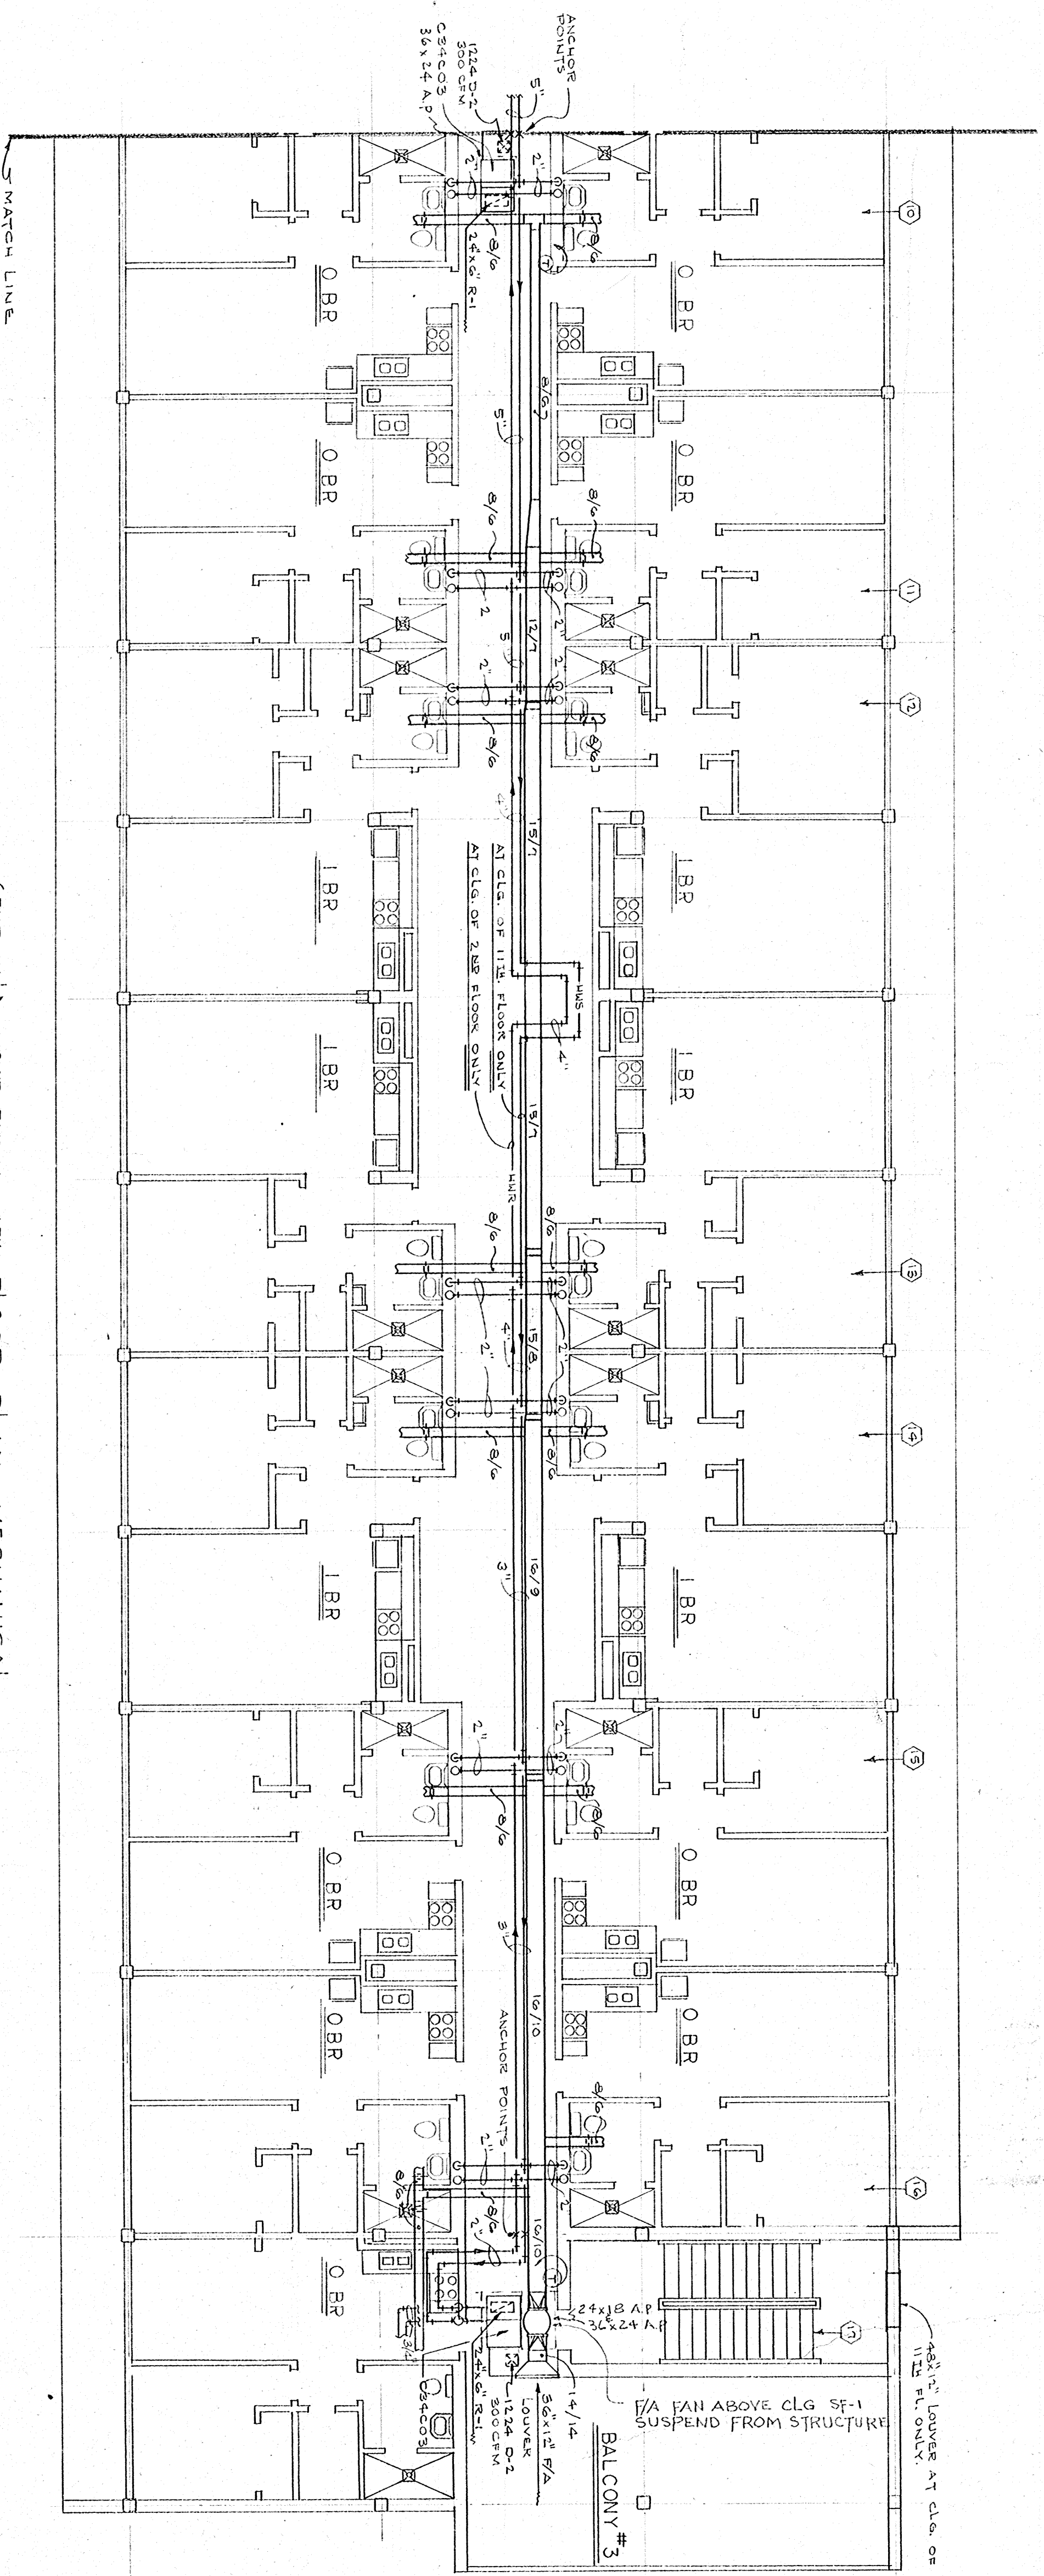

(TYPICAL) 2ND THRU 11TH FLOOR PLAN - MECHANICAL
SCALE: 1/8" = 1'-0"

DRYER EXHAUST SYSTEM DUCT RISER
NO SCALE

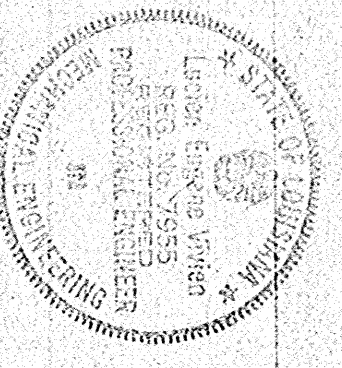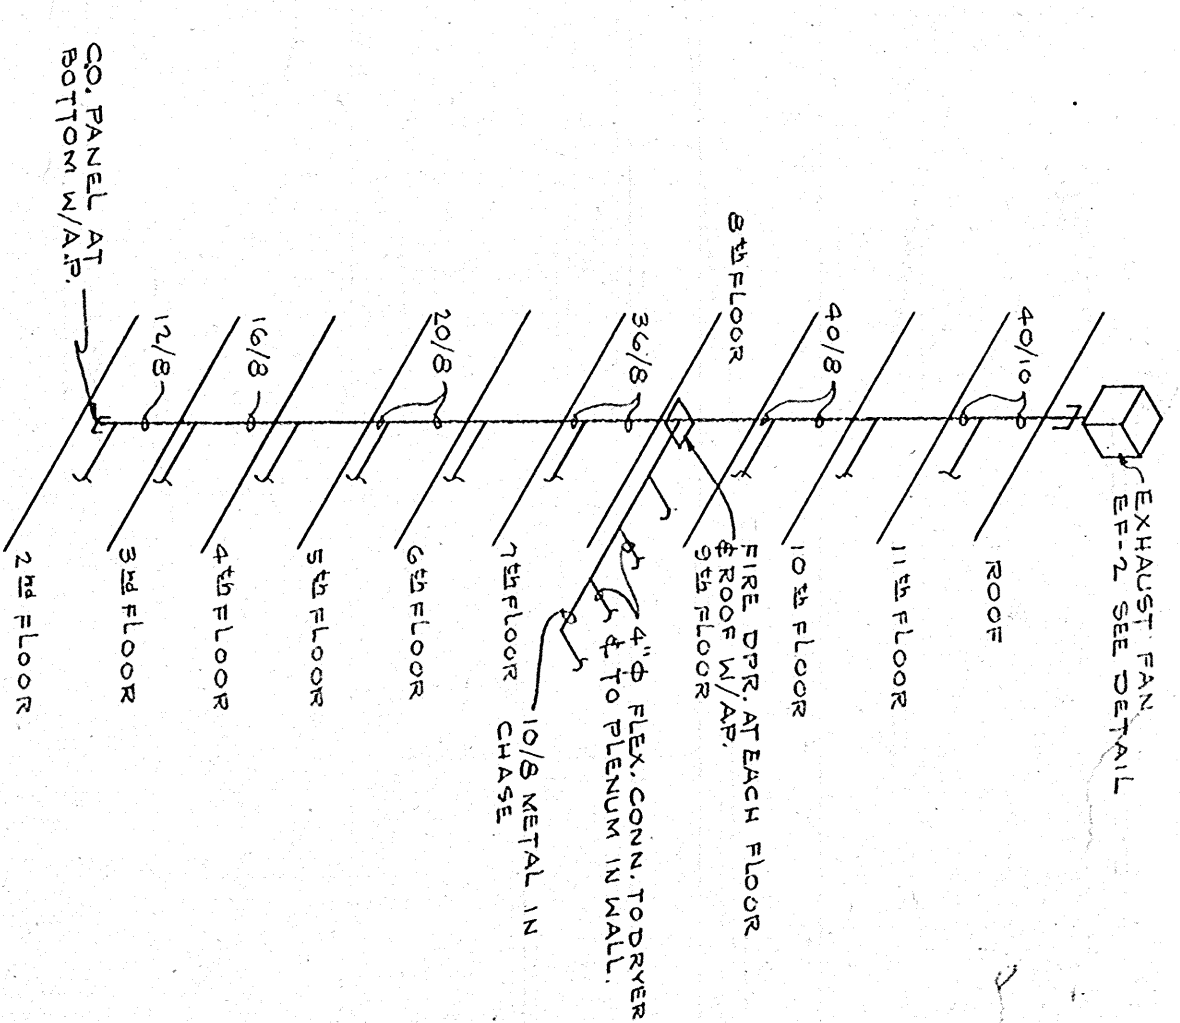

APPROVED BY: _____ CHAIRMAN

HOUSING AUTHORITY
OF THE CITY OF
HOUMA, LOUISIANA PROJECT LA.90-1

LOU DOIRON
CLARES GUIDRY

ARCHITECT
ASSOCIATE
LAFAYETTE, LOUISIANA.

DATE
DRAWN BY: _____
CHECKED BY: _____

SHEET NO. 1
OF 40
M26
SHEETS