


SITE INFORMATION

TOTAL LOT AREA	164,855 sf	-
----------------	------------	---

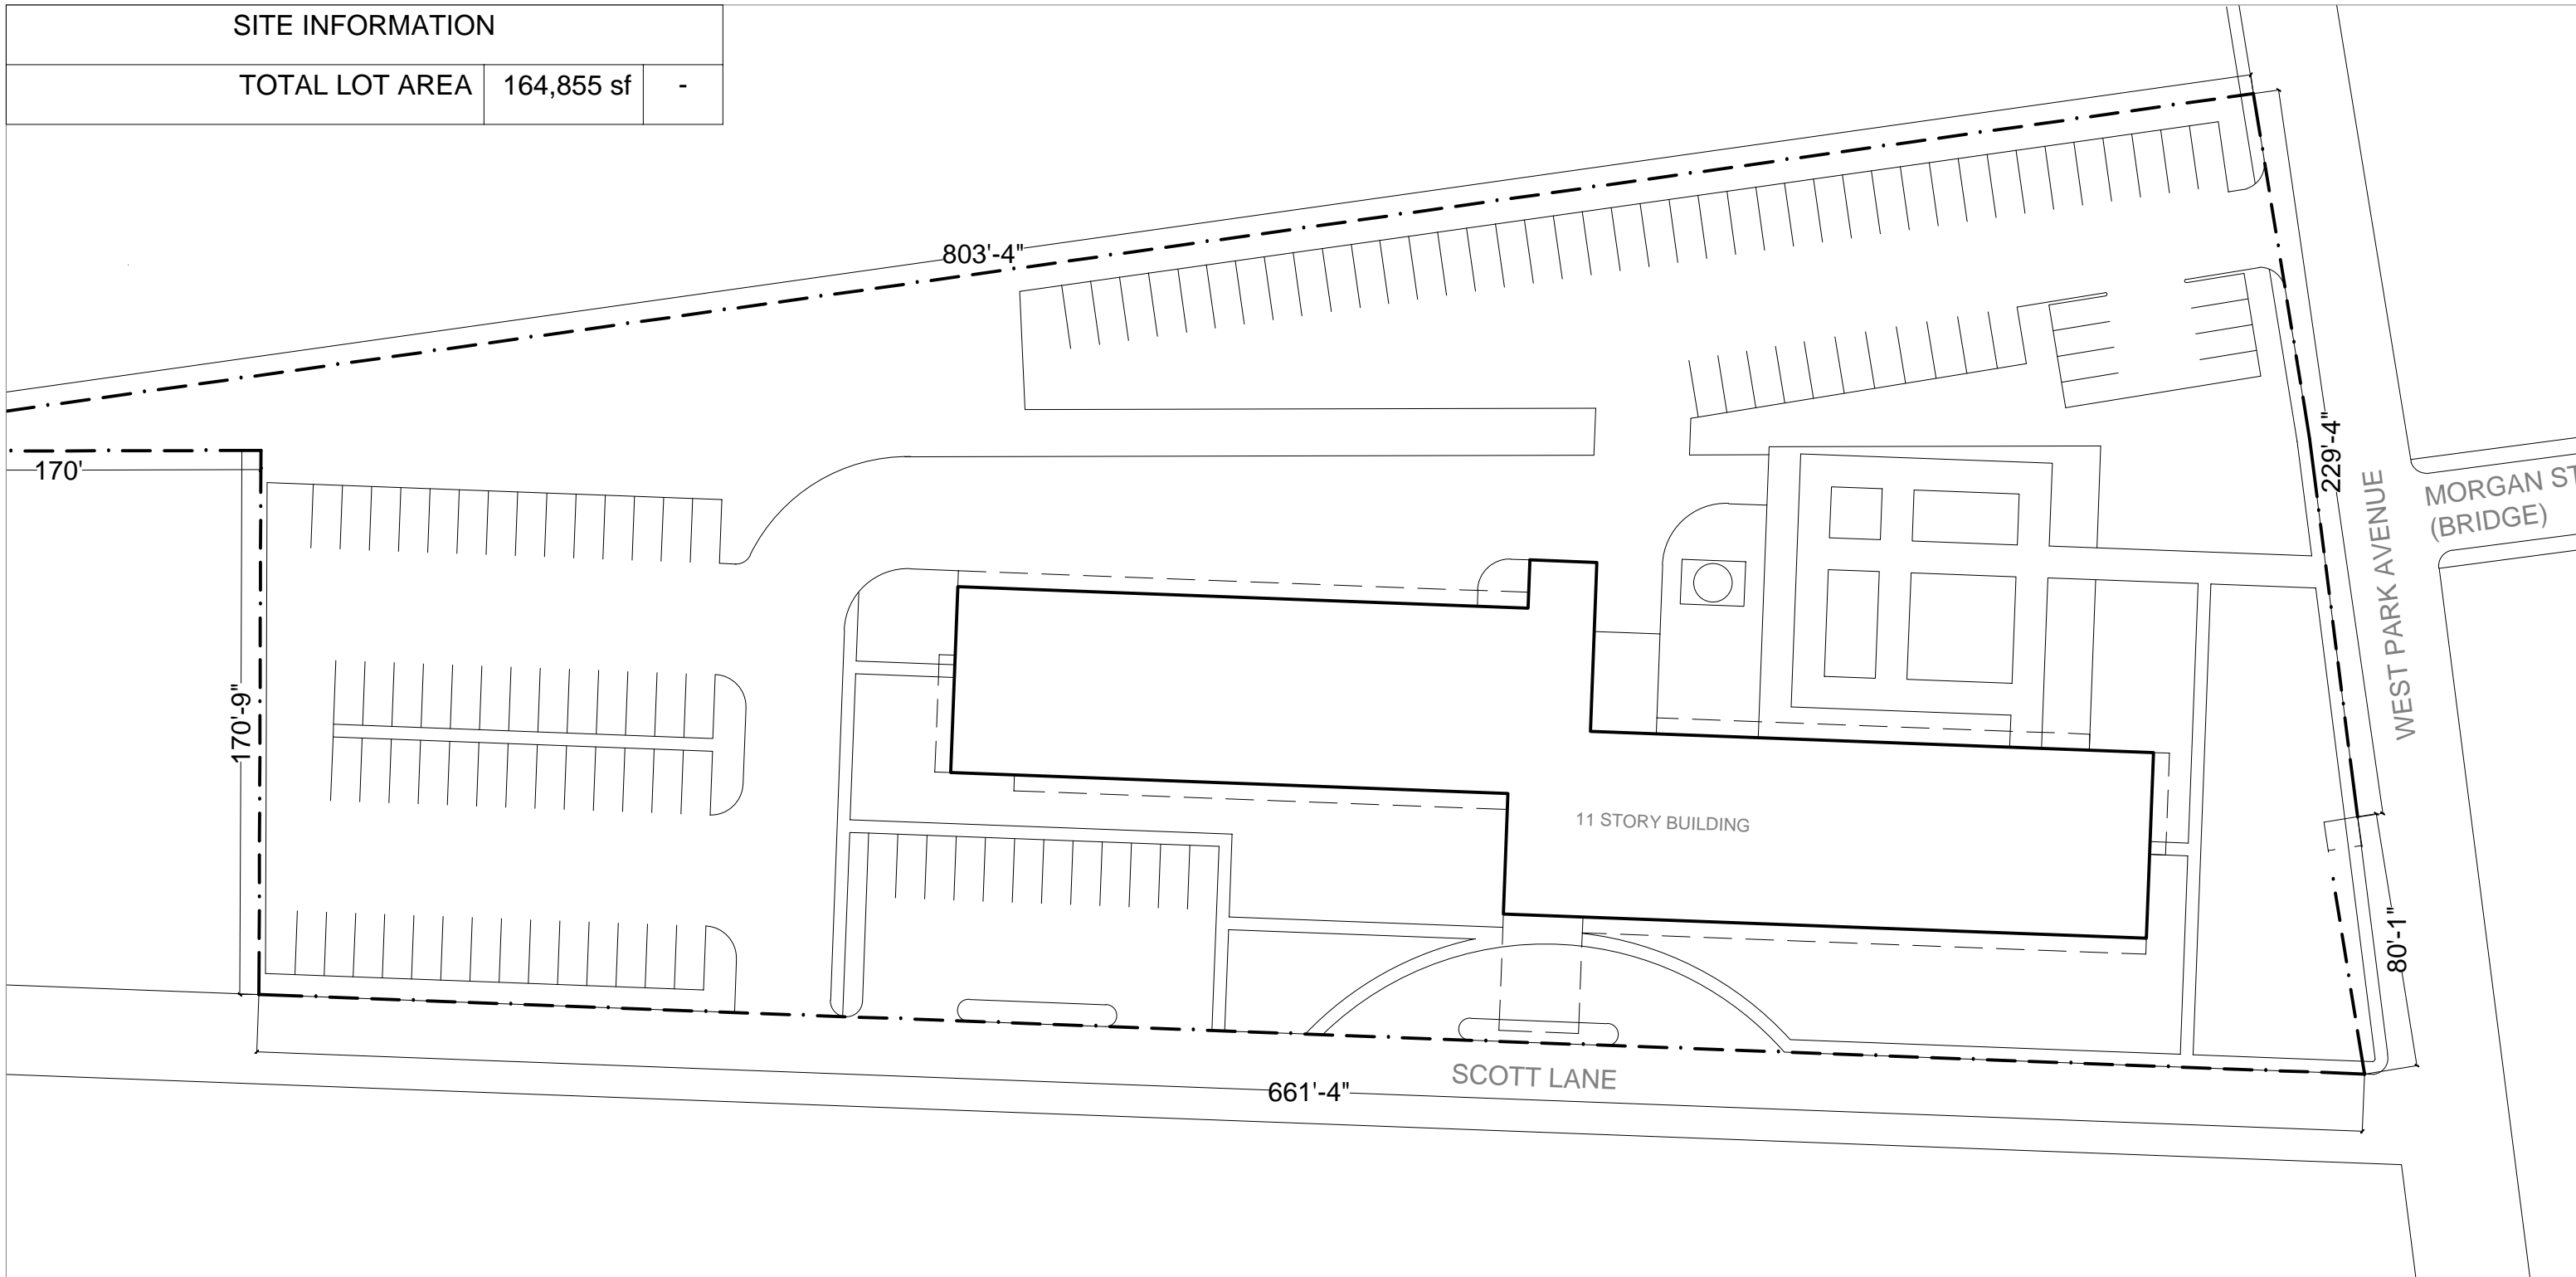


Site Plan for 7491 West Park Avenue; Houma, LA
Scale 1:50



SITE INFORMATION

TOTAL LOT AREA	164,855 sf
----------------	------------

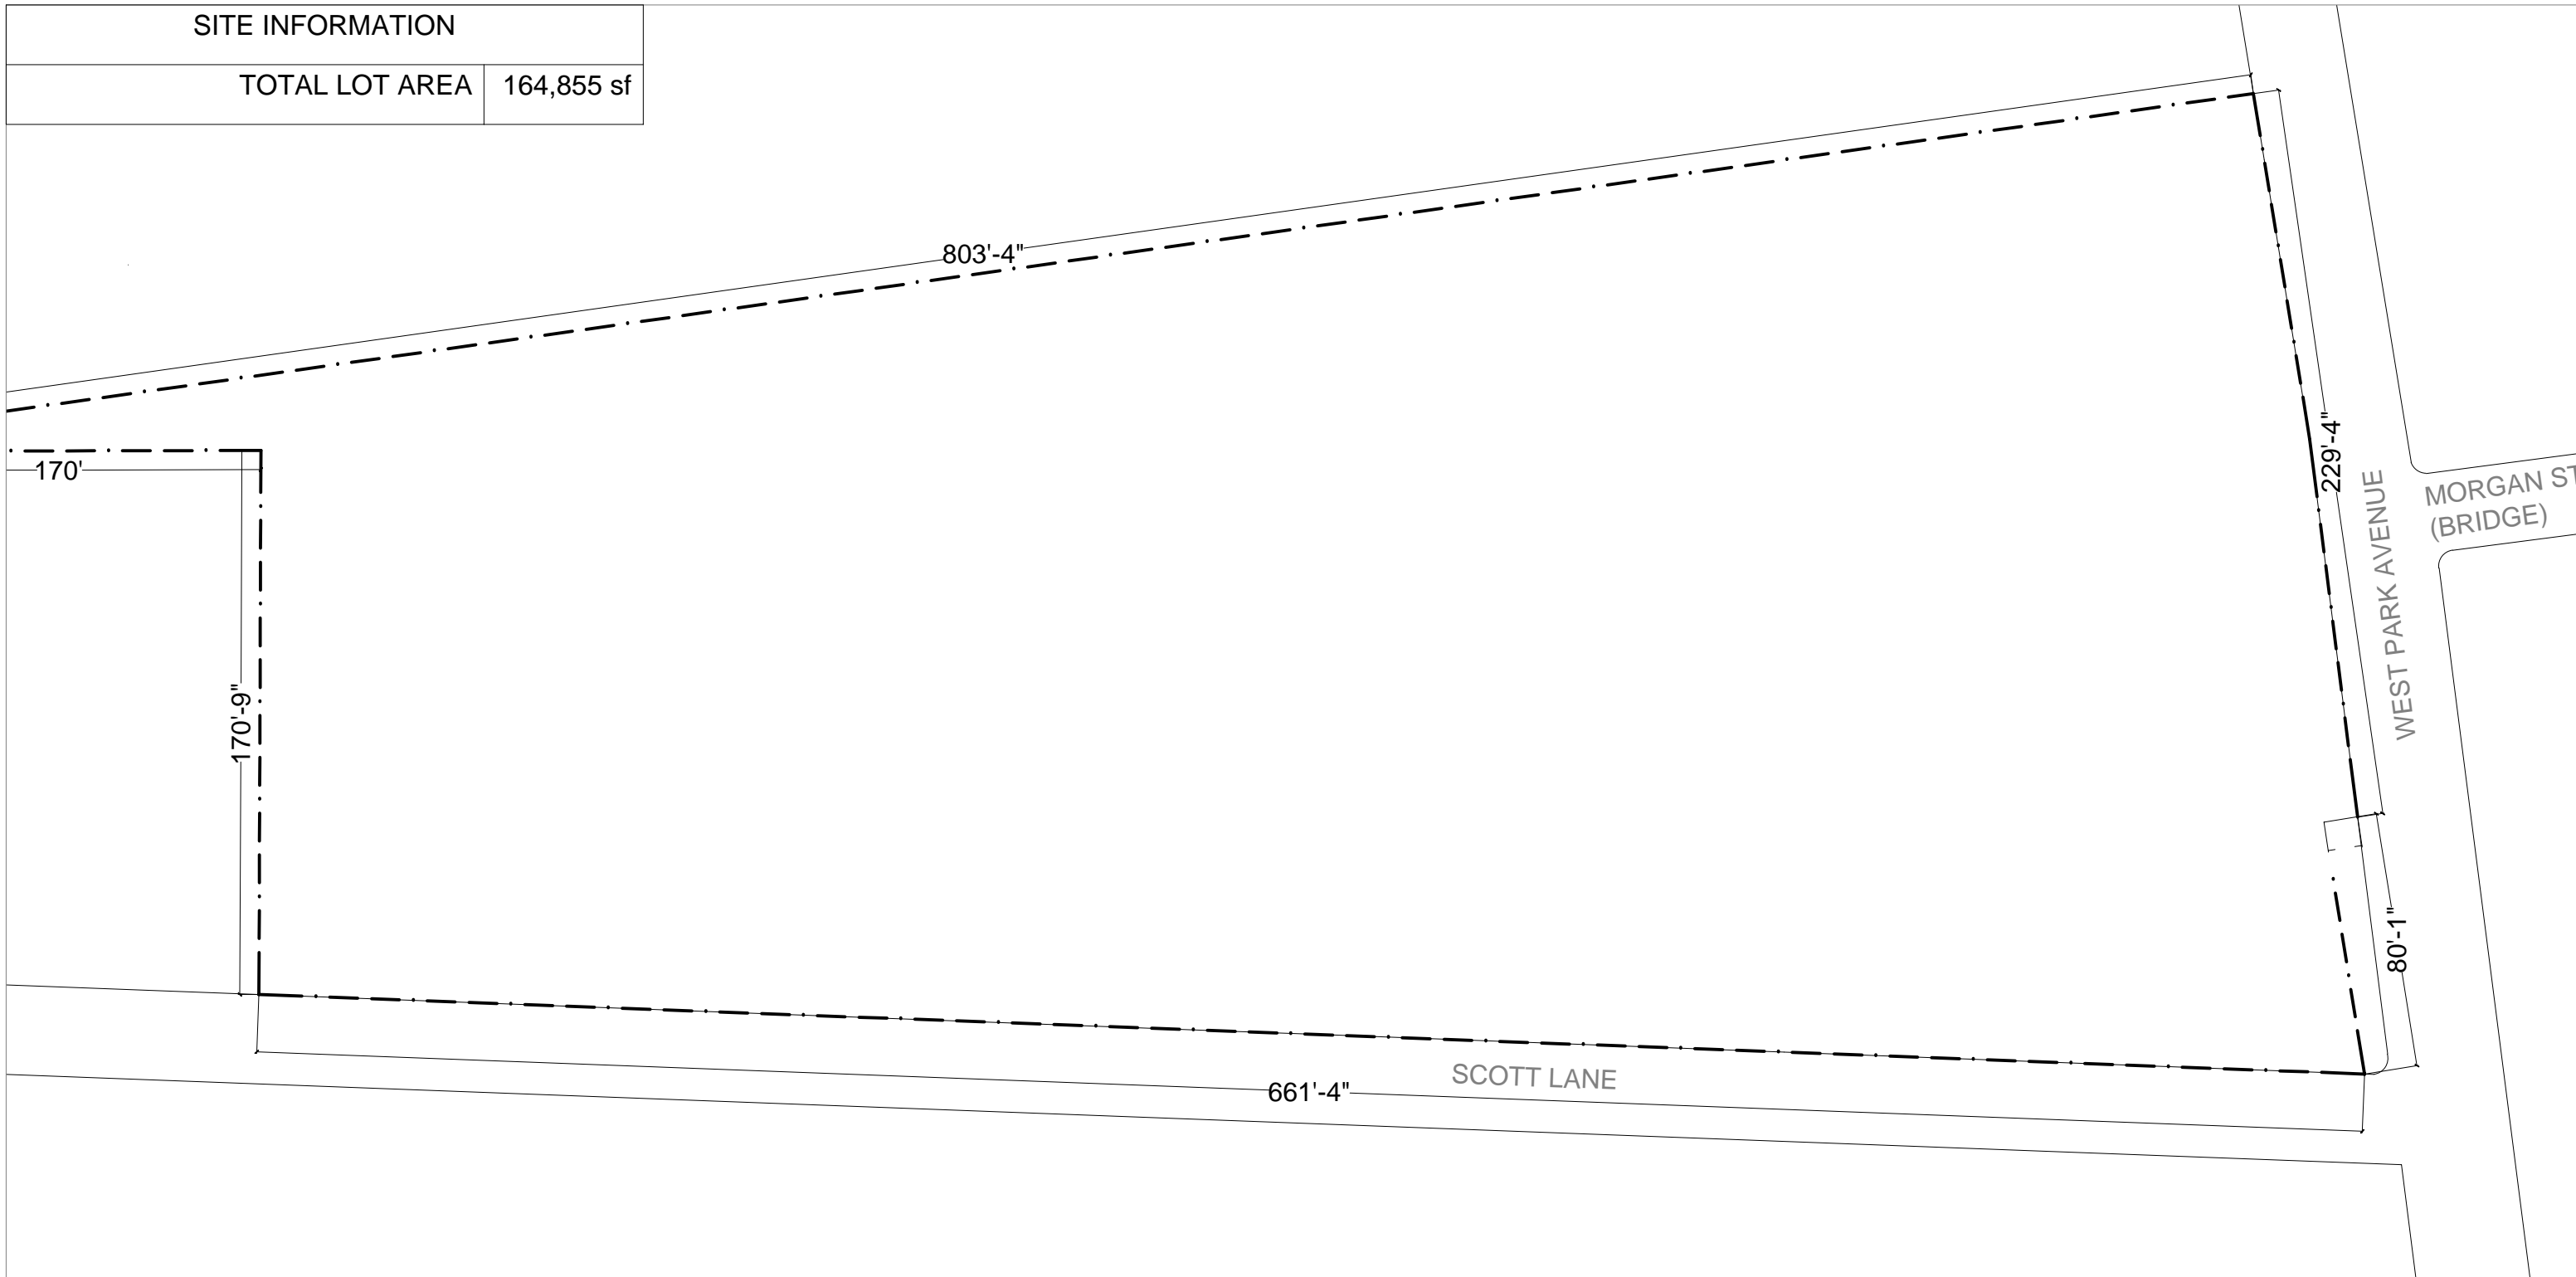

Site Plan for 7491 West Park Avenue; Houma, LA
Scale 1:50

